



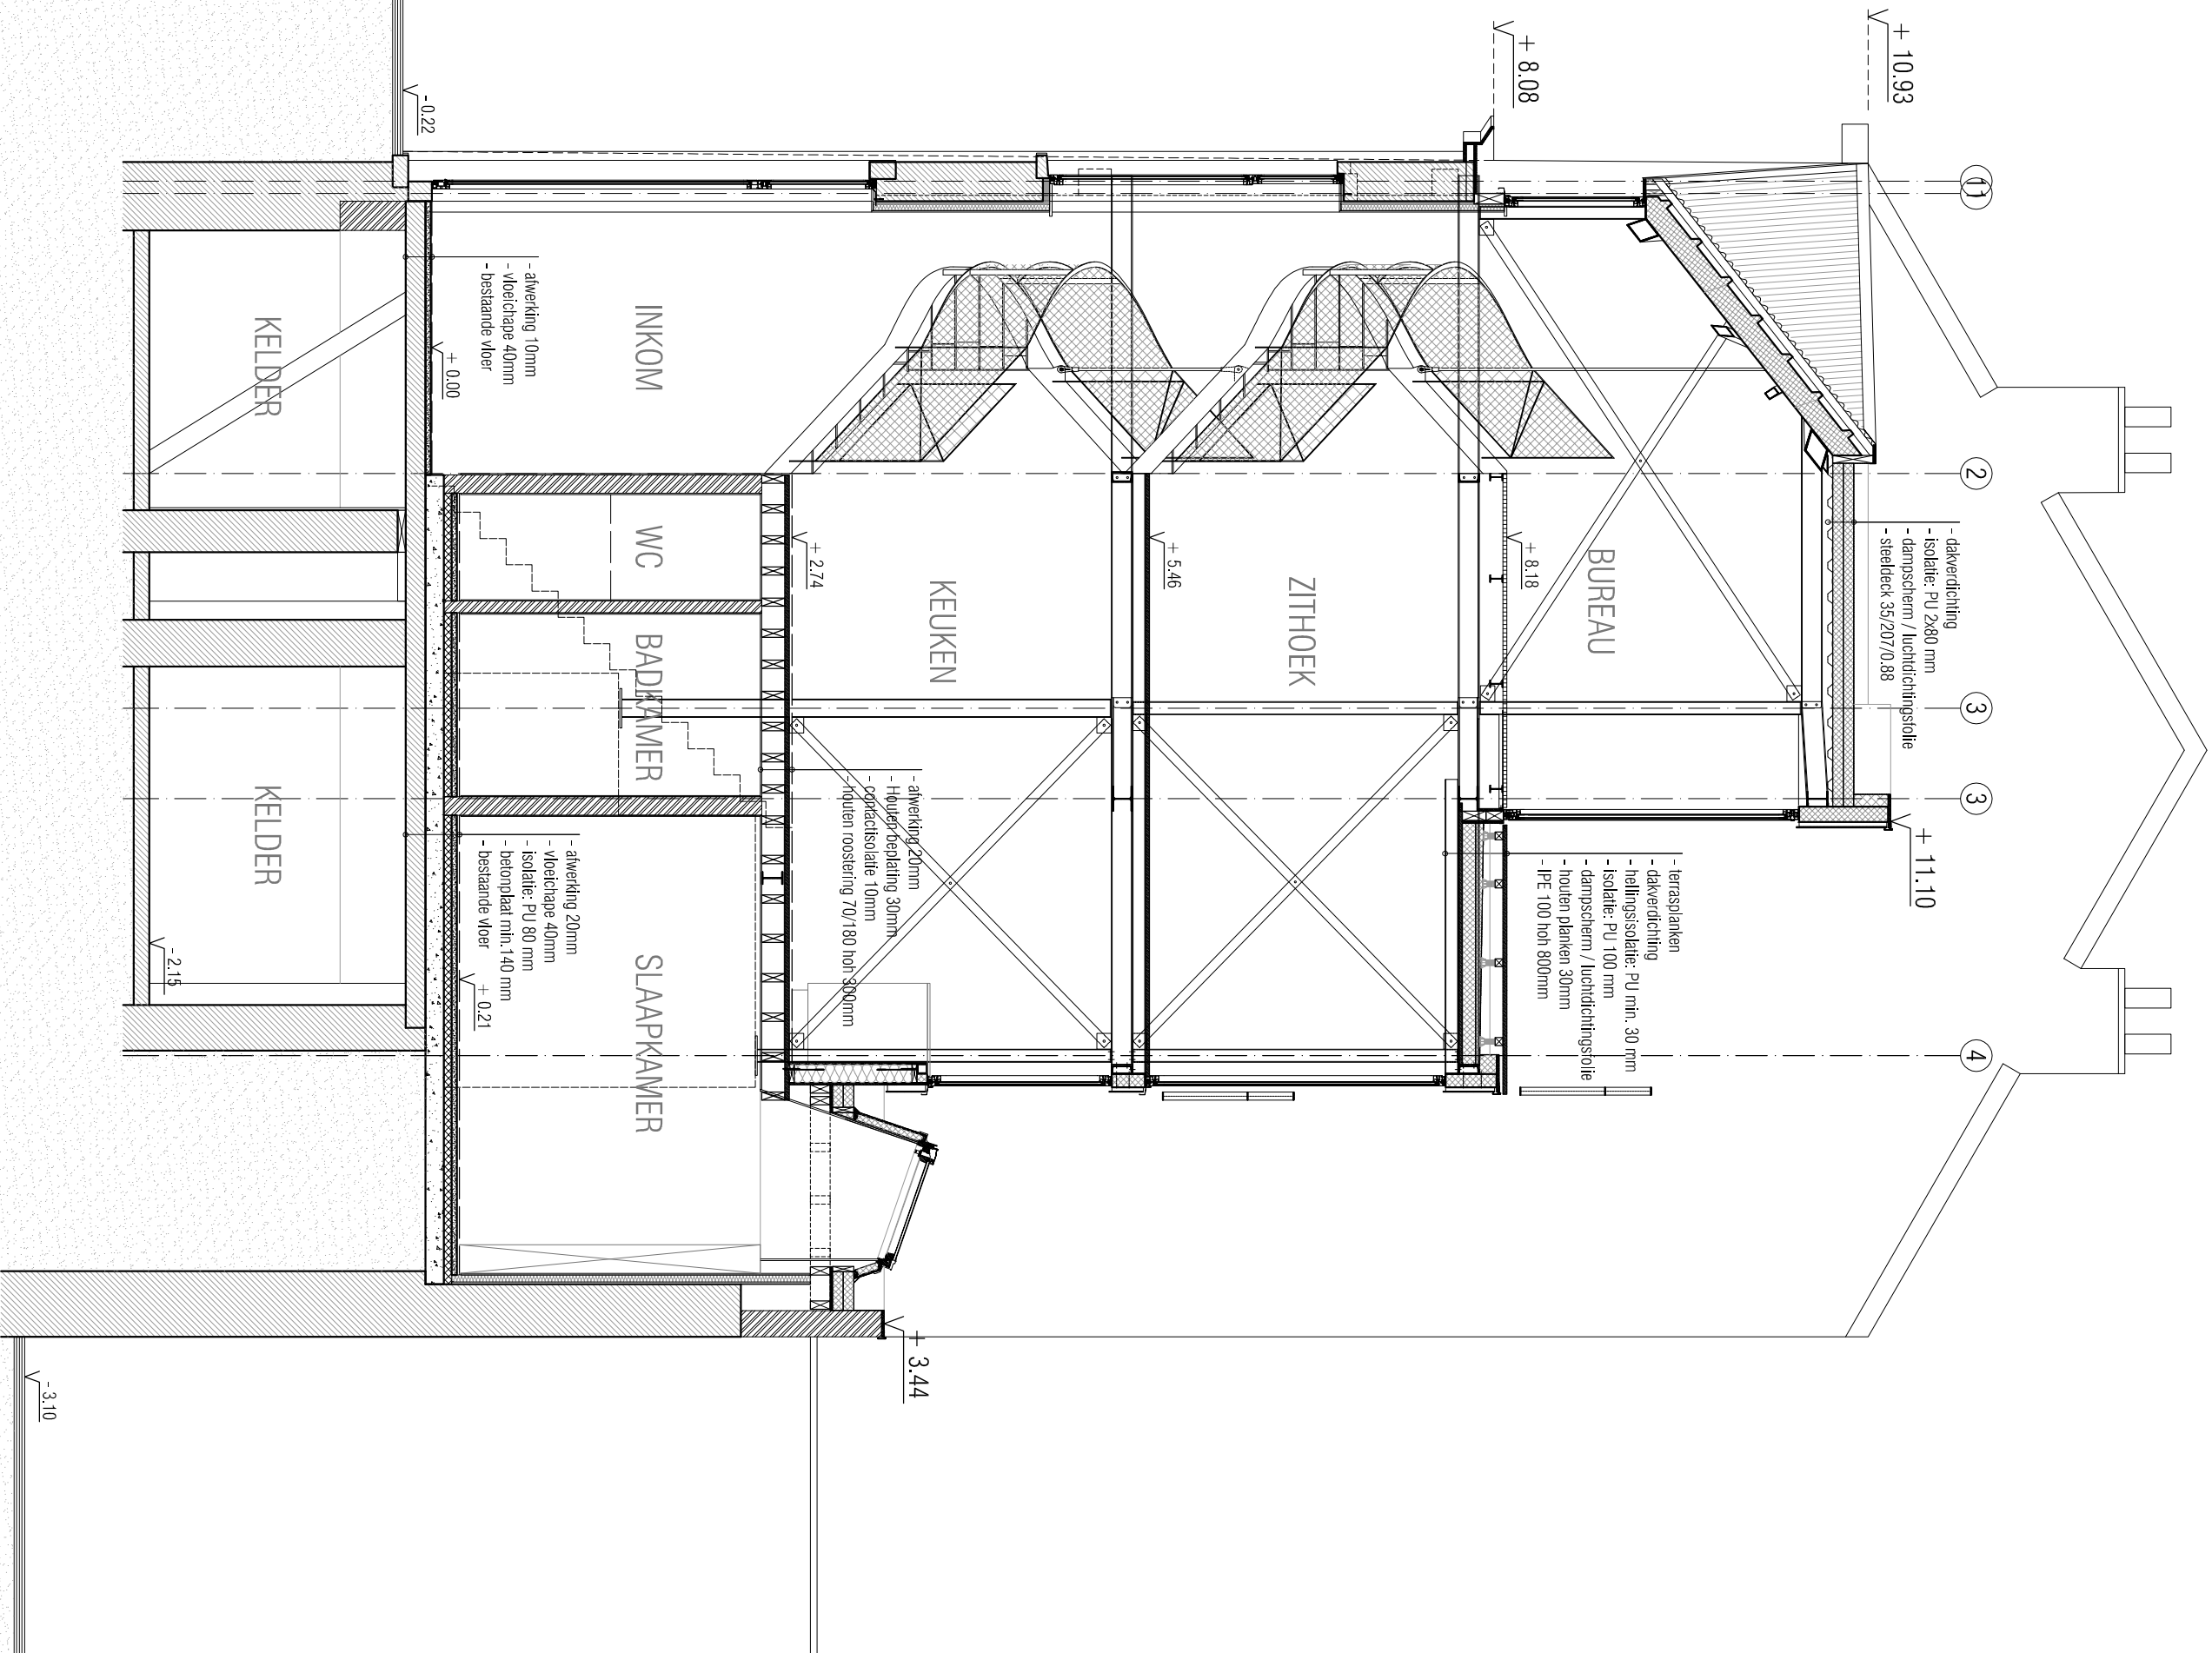

SNEDE A-A

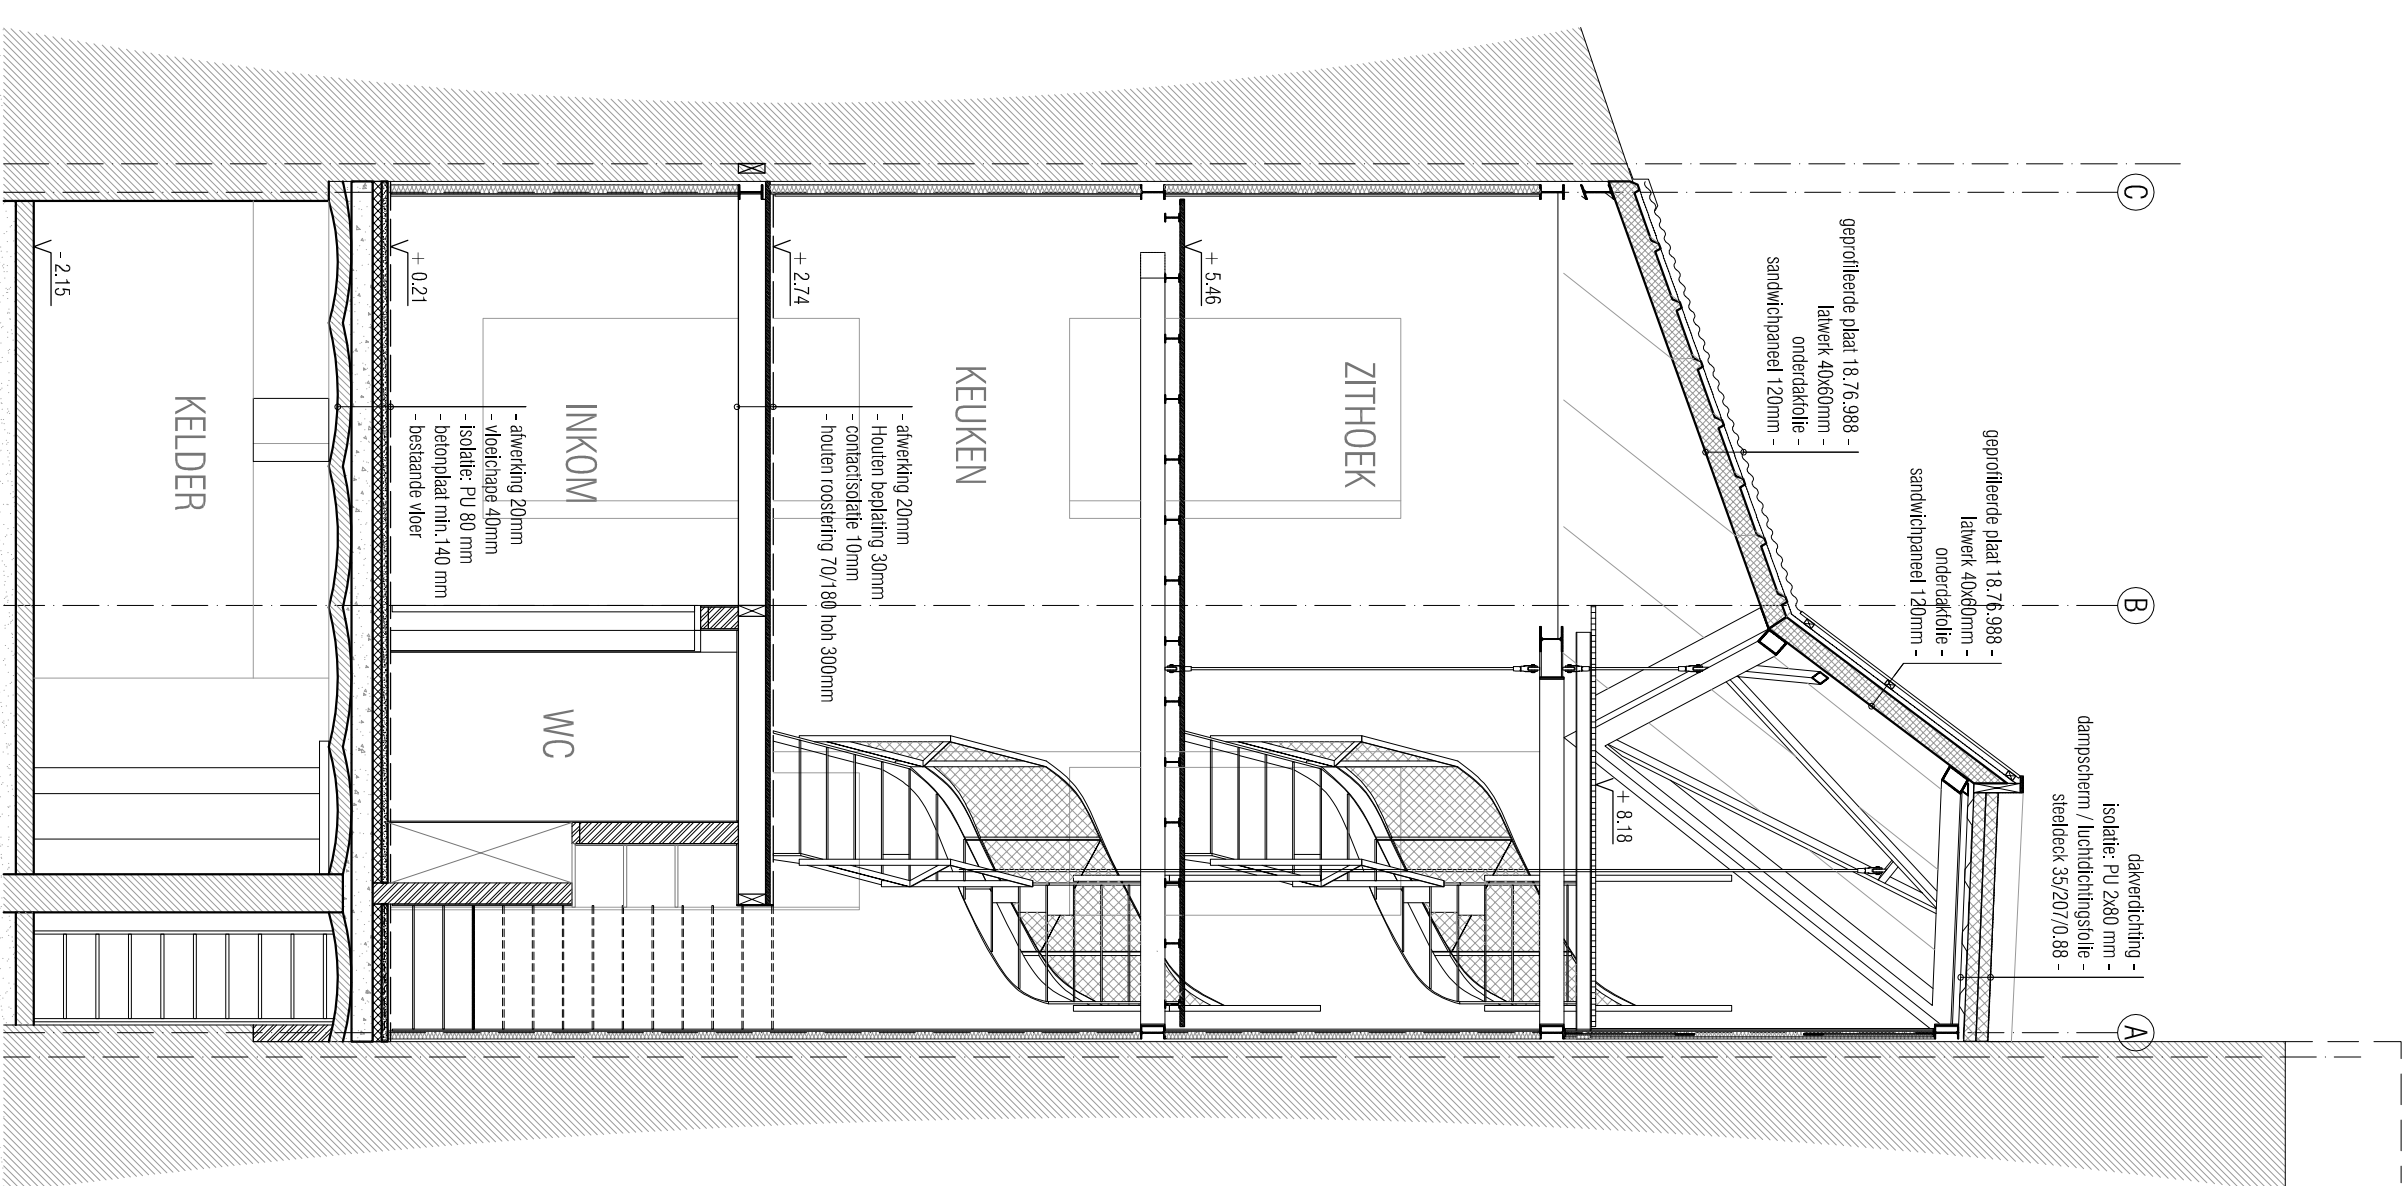

SNEDE B-B