



North Elevation

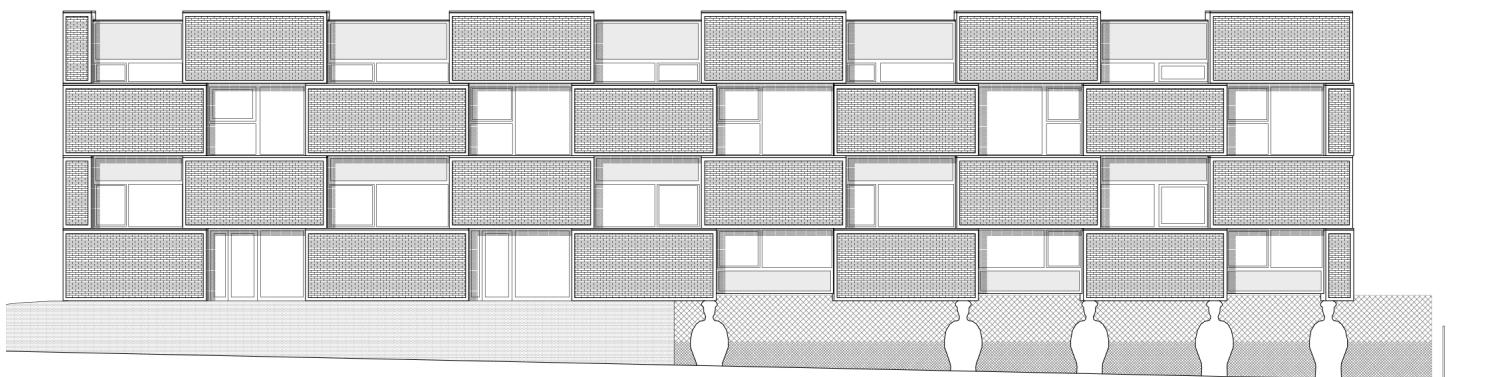

South Elevation

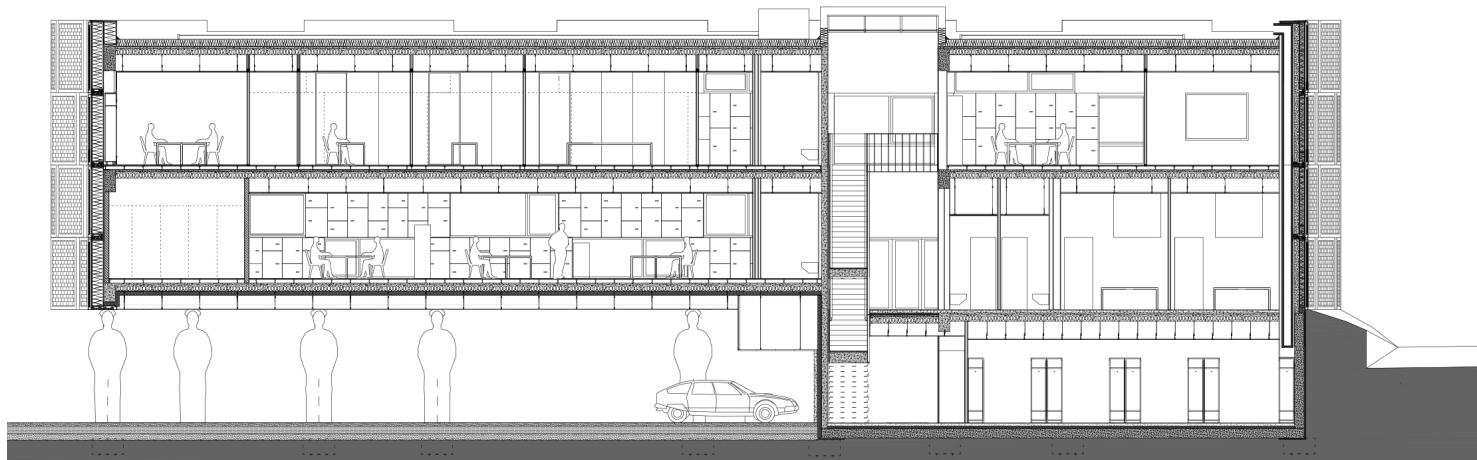

Section C-C

0      5      10      15m