


East Elevation



Section B-B

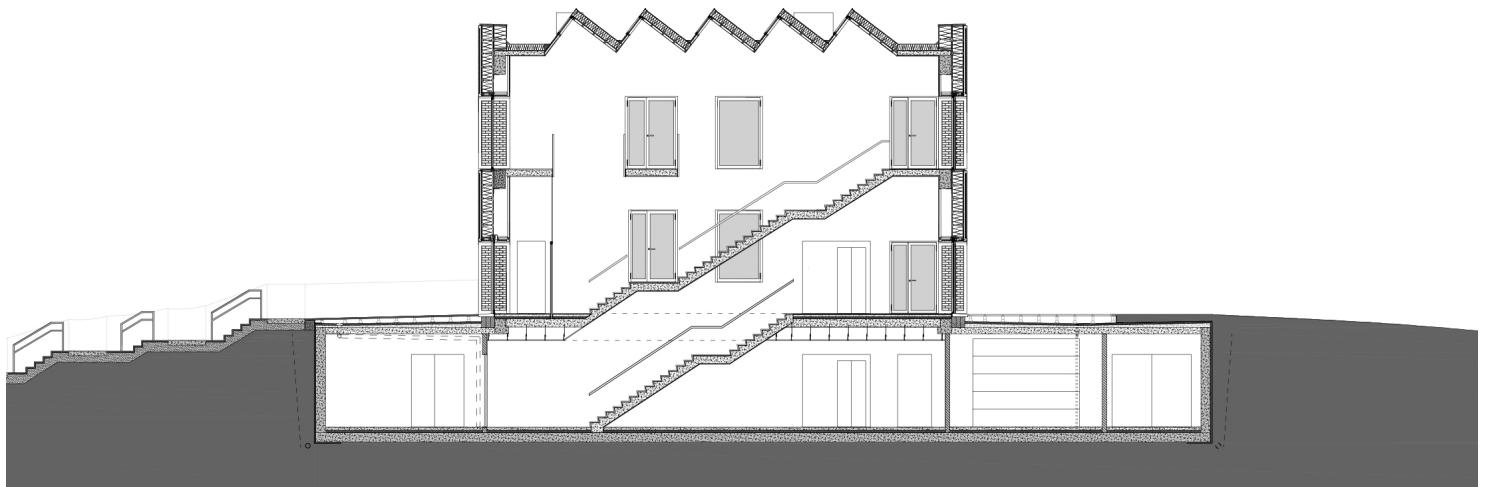

Section A-A

0      5      10      15m