


East Elevation



Section B-B

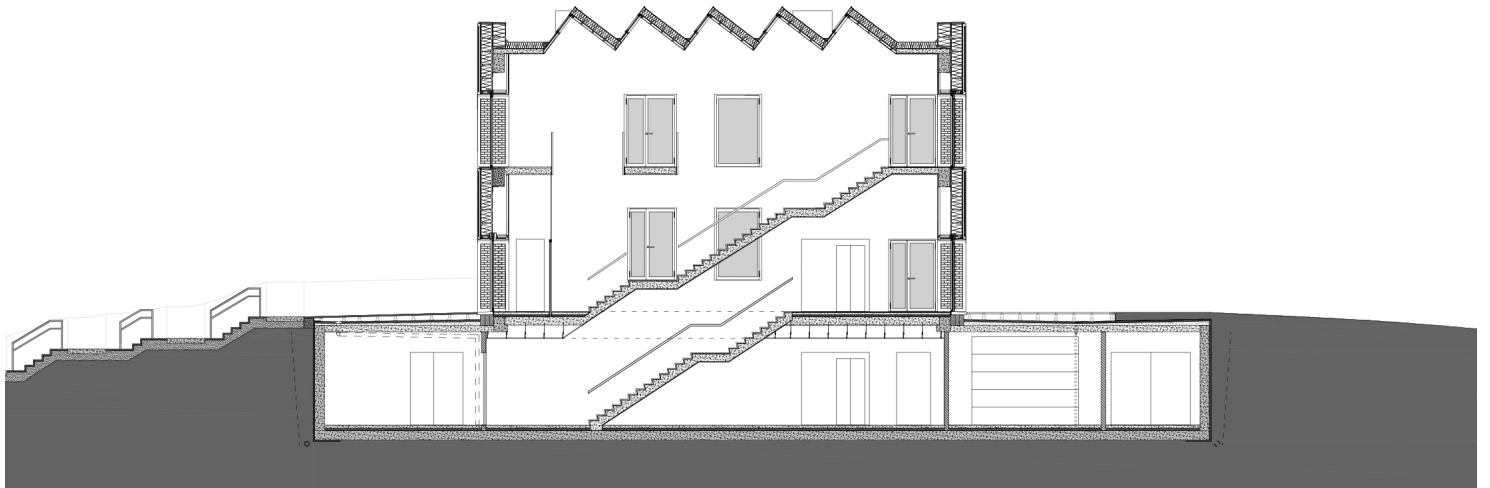

Section A-A

