
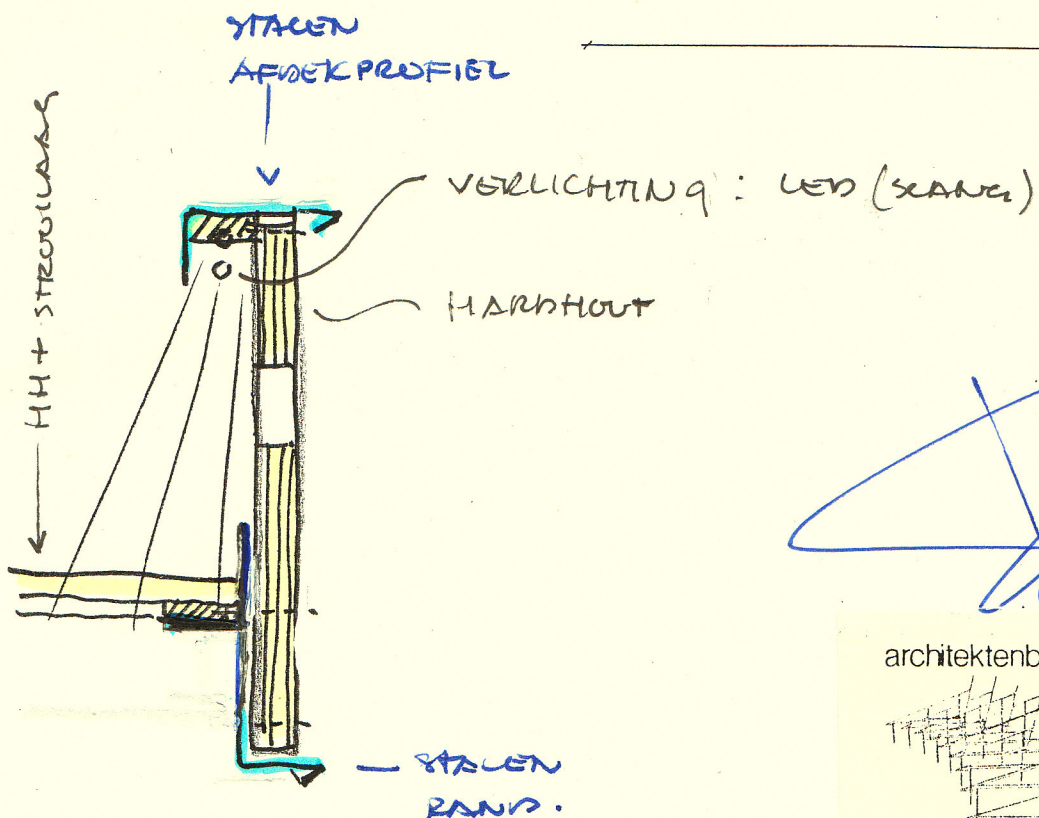


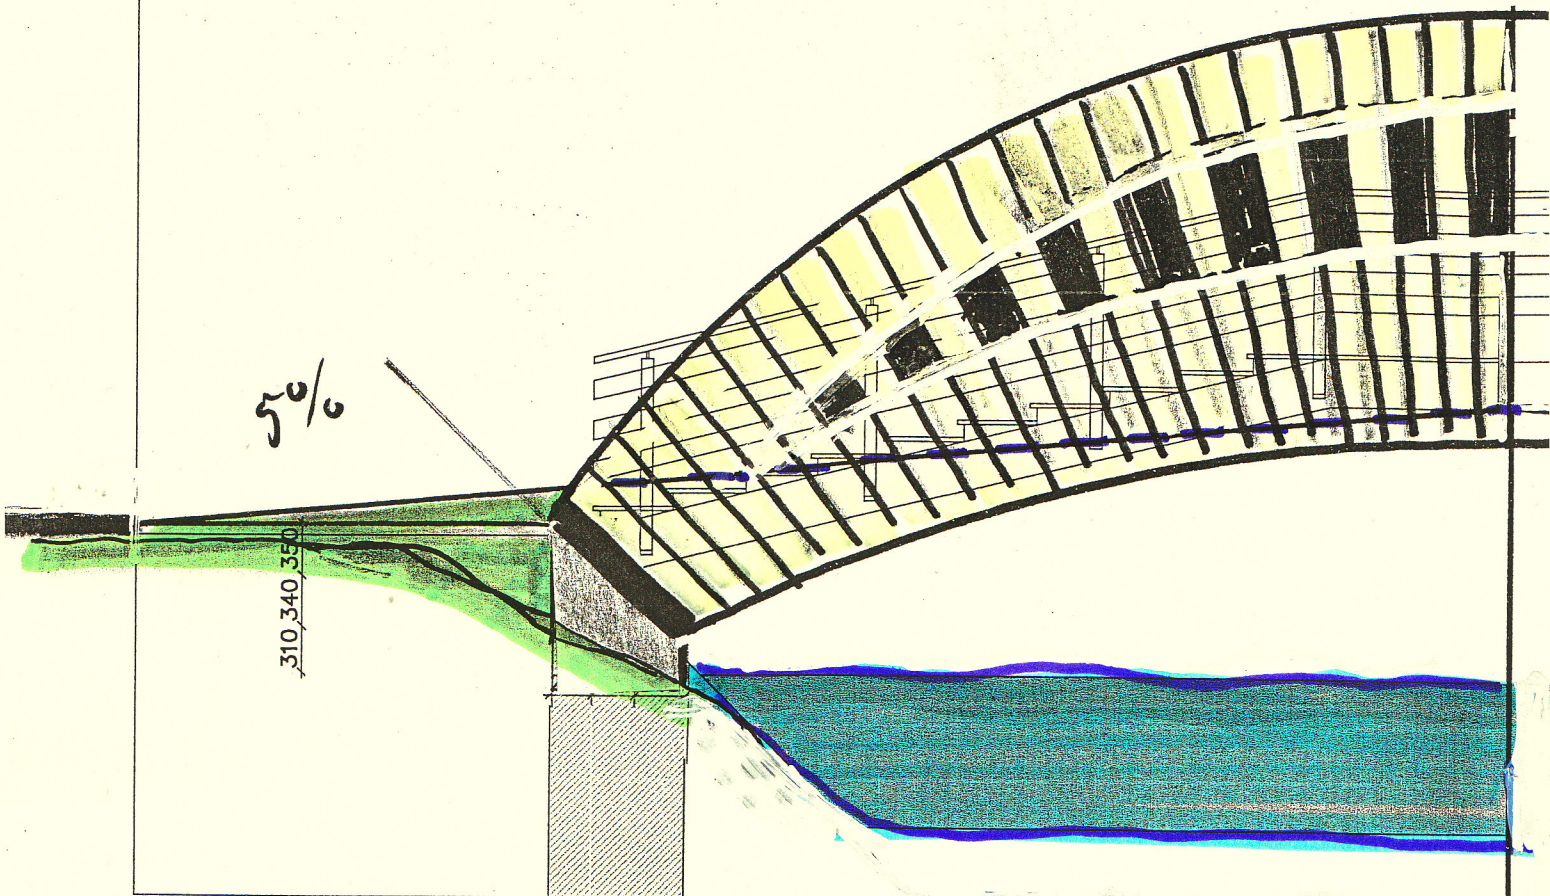

12200

Signature

architektenburo **hofstra-douma**

hofslaan 4
9001 zg grou
0566 62 15 51

rein hofstra

04.11.10

1-28