


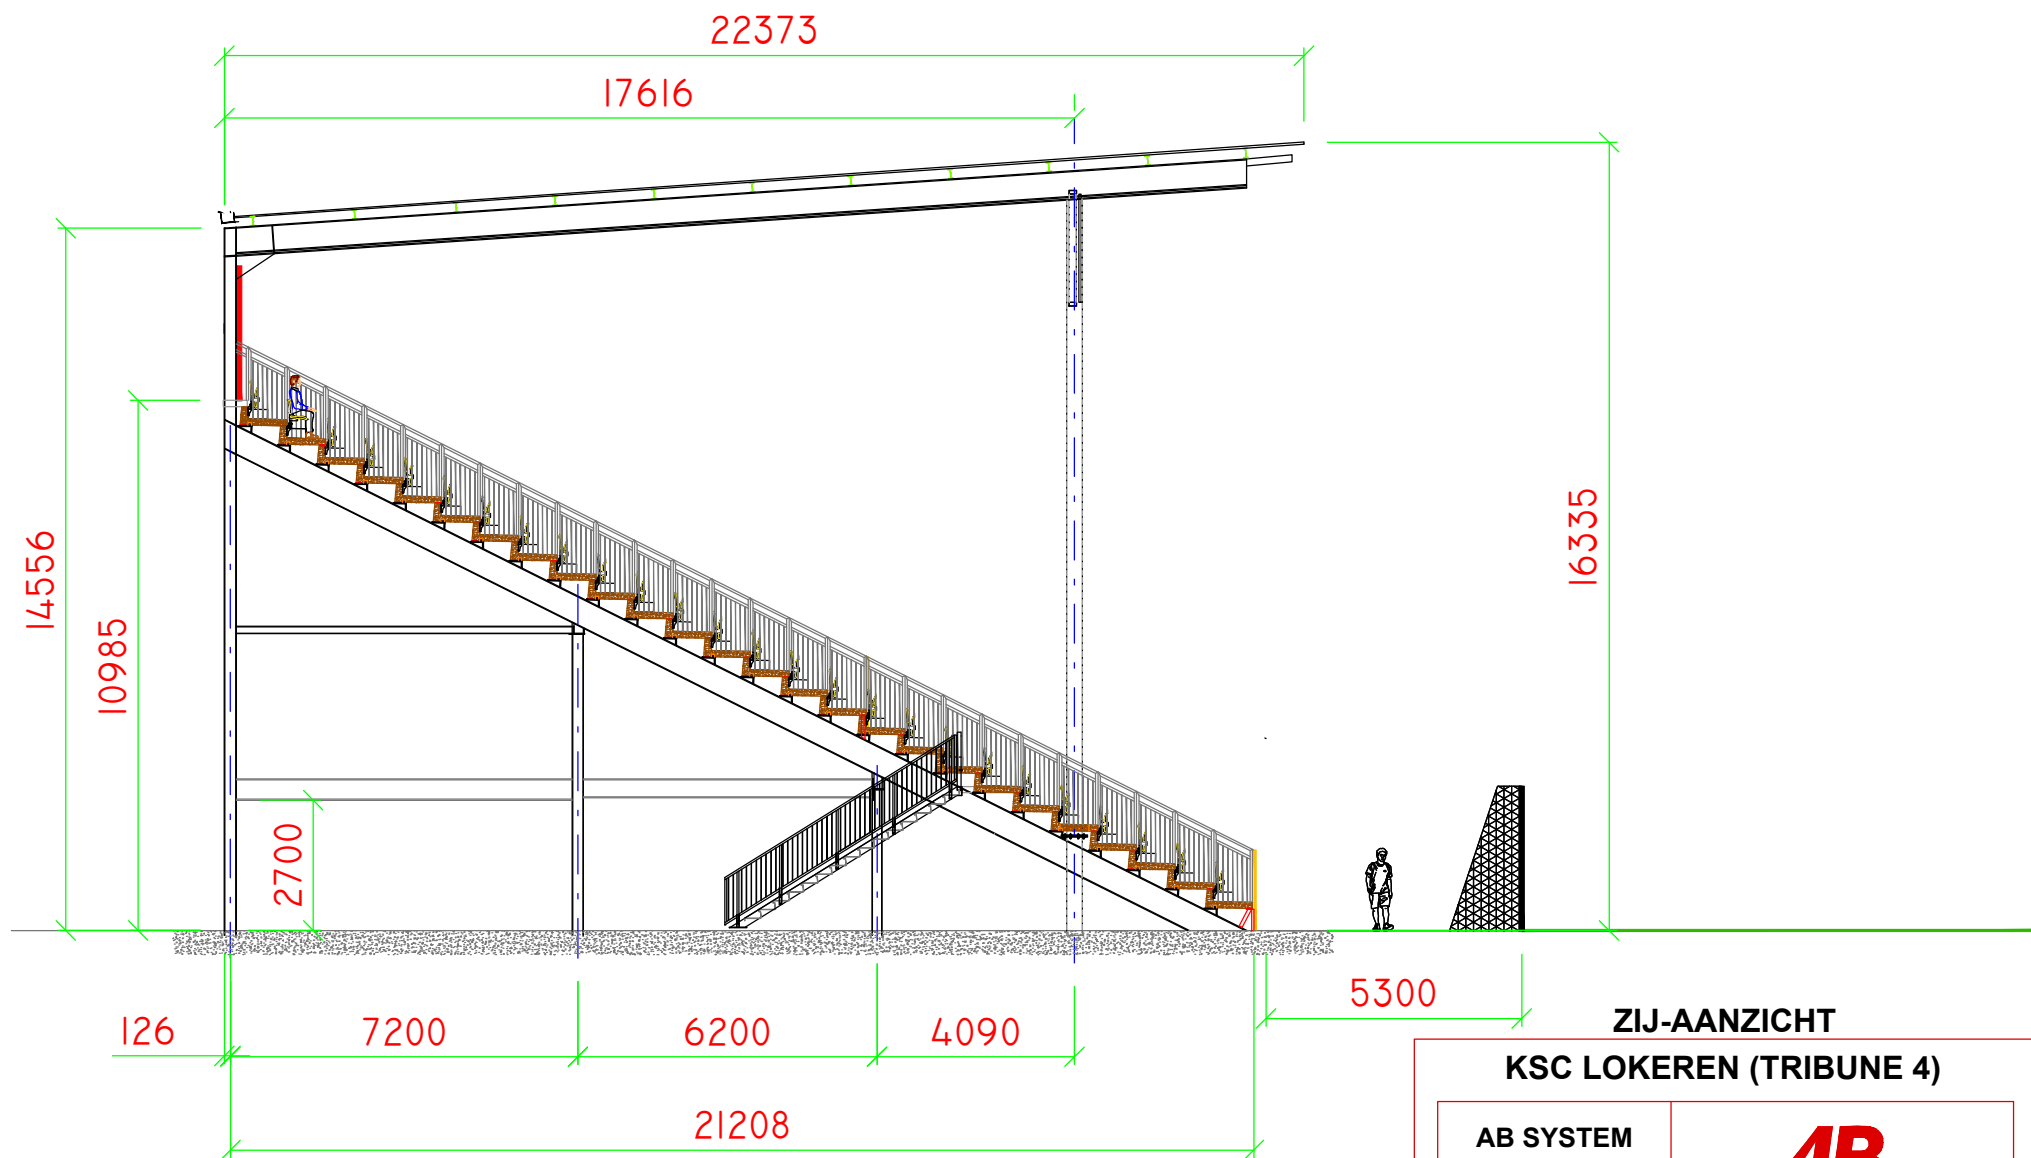

ZIJ-AANZICHT

KSC LOKEREN (TRIBUNE 4)

AB SYSTEM
E400-26R

Drawing: E140427-2

Scale : 1 / x

Date : 27-04-2014



AB
Tribunes

Tel.: +32-(0)11-445633
Mobile : +32-(0)473-866616
www.ab-tribunes.com
info@ab-tribunes.com

Central Fax : +32-(0)11 - 44 56 72