

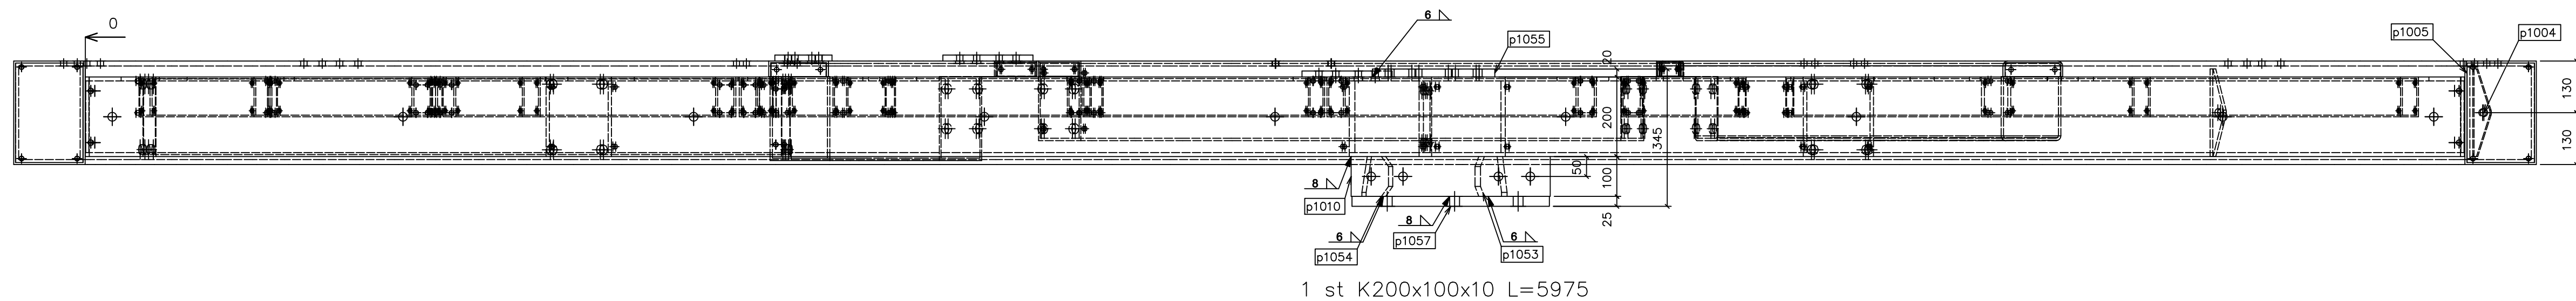




Pos	Amount	Description	Length	Weight	Total Weight
1016	1	K1000x404	2333	18.6	18.6
1017	1	K1000x404	2366	15.7	34.3
1020	1	K1000x404	1815	12.9	47.2
1021	1	K1000x404	1448	11.3	58.5
1024	1	K1000x404	1408	11.1	69.6
1025	1	K1000x404	314	10.7	80.3
1026	1	K1000x404	803	8.8	89.1
1037	1	K1000x404	747	5.7	94.8
1038	1	K1000x404	876	3.4	98.2
1039	1	K1000x404	846	5.2	103.4
1040	1	K1000x404	499	4.8	108.2
1044	1	K1000x404	185	1.5	109.7
1045	1	K1000x404	279	172.8	173.0
1046	1	K200x10	2233	148.6	148.6
1047	1	K200x10	1444	17.4	166.0
1048	1	K200x10x10	5975	262.4	262.4
1050	1	P1200x15	140	2.8	2.8
1052	1	P1200x15	200	2.8	5.6
1054	2	P2200x10	46	0.5	1.0
1055	2	P1200x15	170	1.7	3.3
1056	2	P110	648	3.8	7.1
1057	1	P100	779	4.0	11.1
1058	1	P110	587	3.6	14.7
1059	2	P2500x10	1383	8.8	17.6
1060	1	P1000x15	500	5.9	23.5
1061	1	P1000x15	363	2.7	26.2
1063	1	P110	627	3.7	3.7
1064	1	P110	558	3.3	7.0
1065	1	P110	435	2.5	2.5
1066	1	P110	464	2.5	5.0
1067	1	P110	649	3.9	3.9
1068	1	P110	183	1	1
1069	1	P110	144	4	4
1040	1	P110	204	4	4
1071	1	P110	667	3.9	3.9
1042	1	P110	564	3.5	3.5
1073	1	P110	189	1.1	1.1
1046	1	P110	578	3.3	3.3
1075	1	P110	200	14	14
1049	1	P110	267	1.6	1.6
1076	1	P110	259	0.9	0.9
1053	1	P1000x15	174	1.8	1.8
1052	1	P1000x15	174	1.8	3.6
1055	1	P1000x15	308	11.7	11.7
1057	1	P125	496	16.1	16.1
1059	1	K200x150x6	1233	24.6	24.6
1060	1	K200x150x6	1637	51.9	51.9
1061	1	K200x150x6	1368	49.8	101.7
1065	1	K260x18x1.5	9181	76.3	76.3

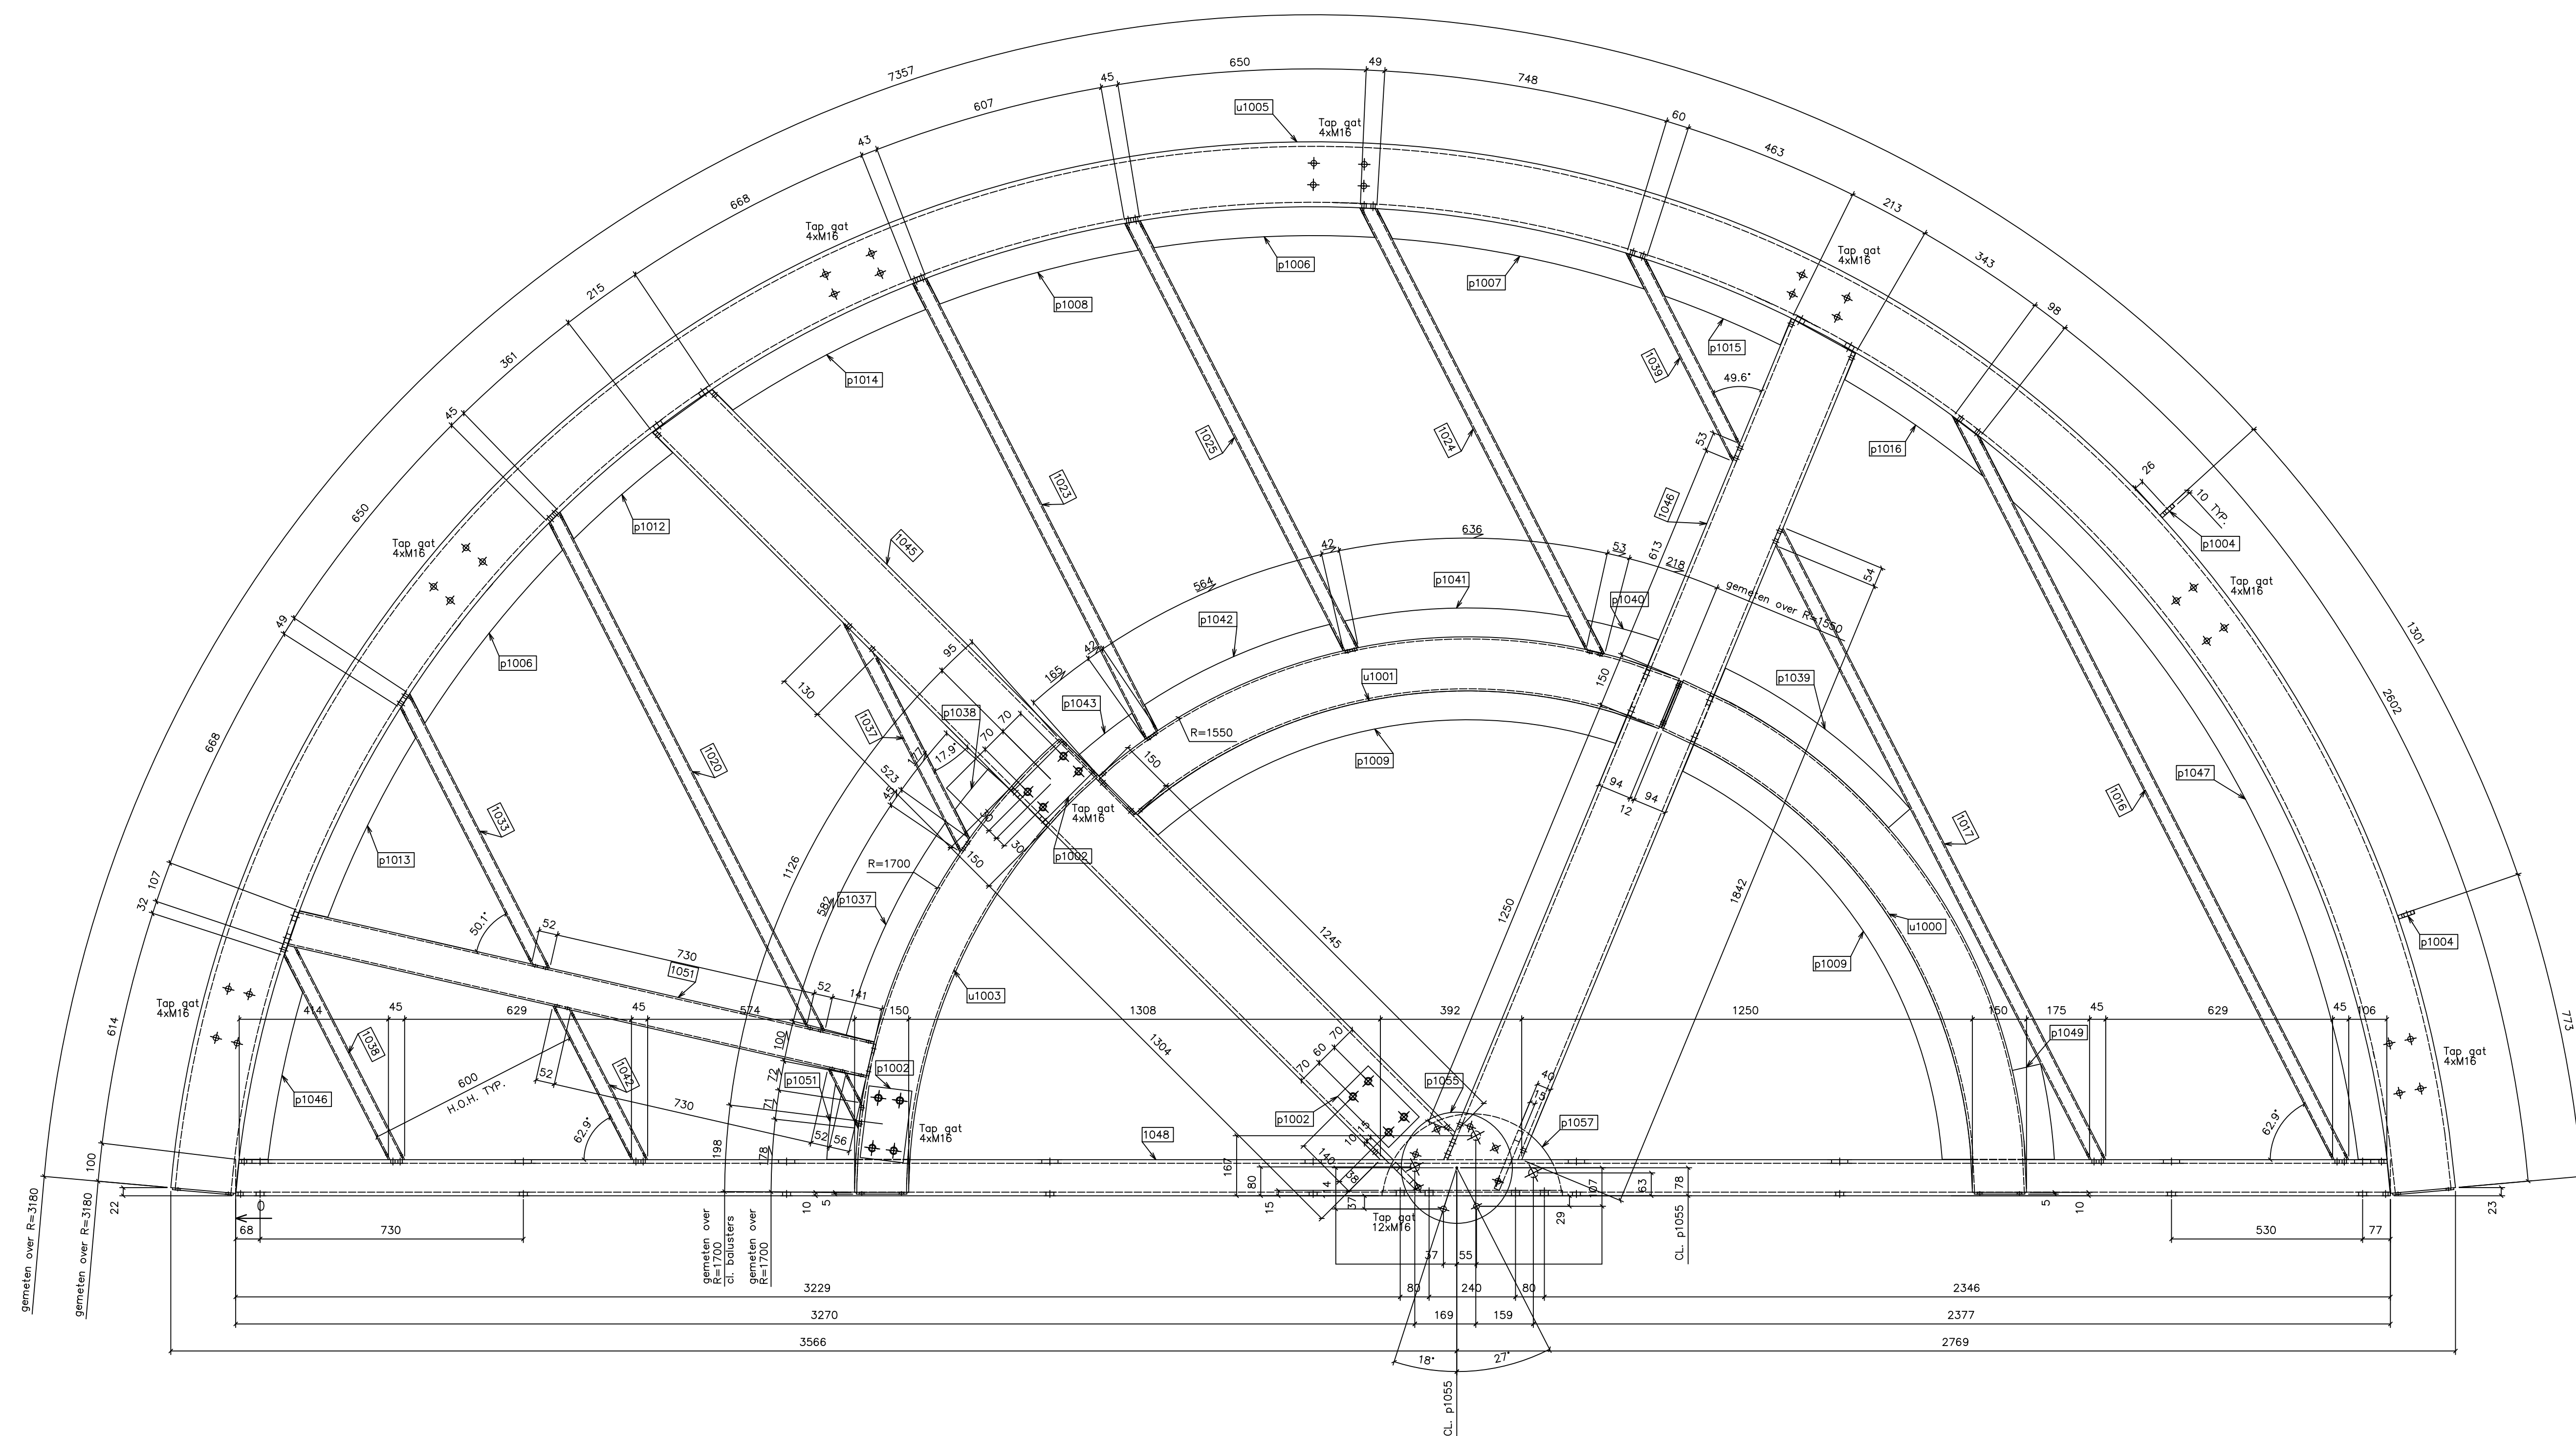


ALLE LIGGER OP VLOER NIVO -40mm
MET ALS UITZONDERING DE GEBOGEN
KOKER LIGGERS.

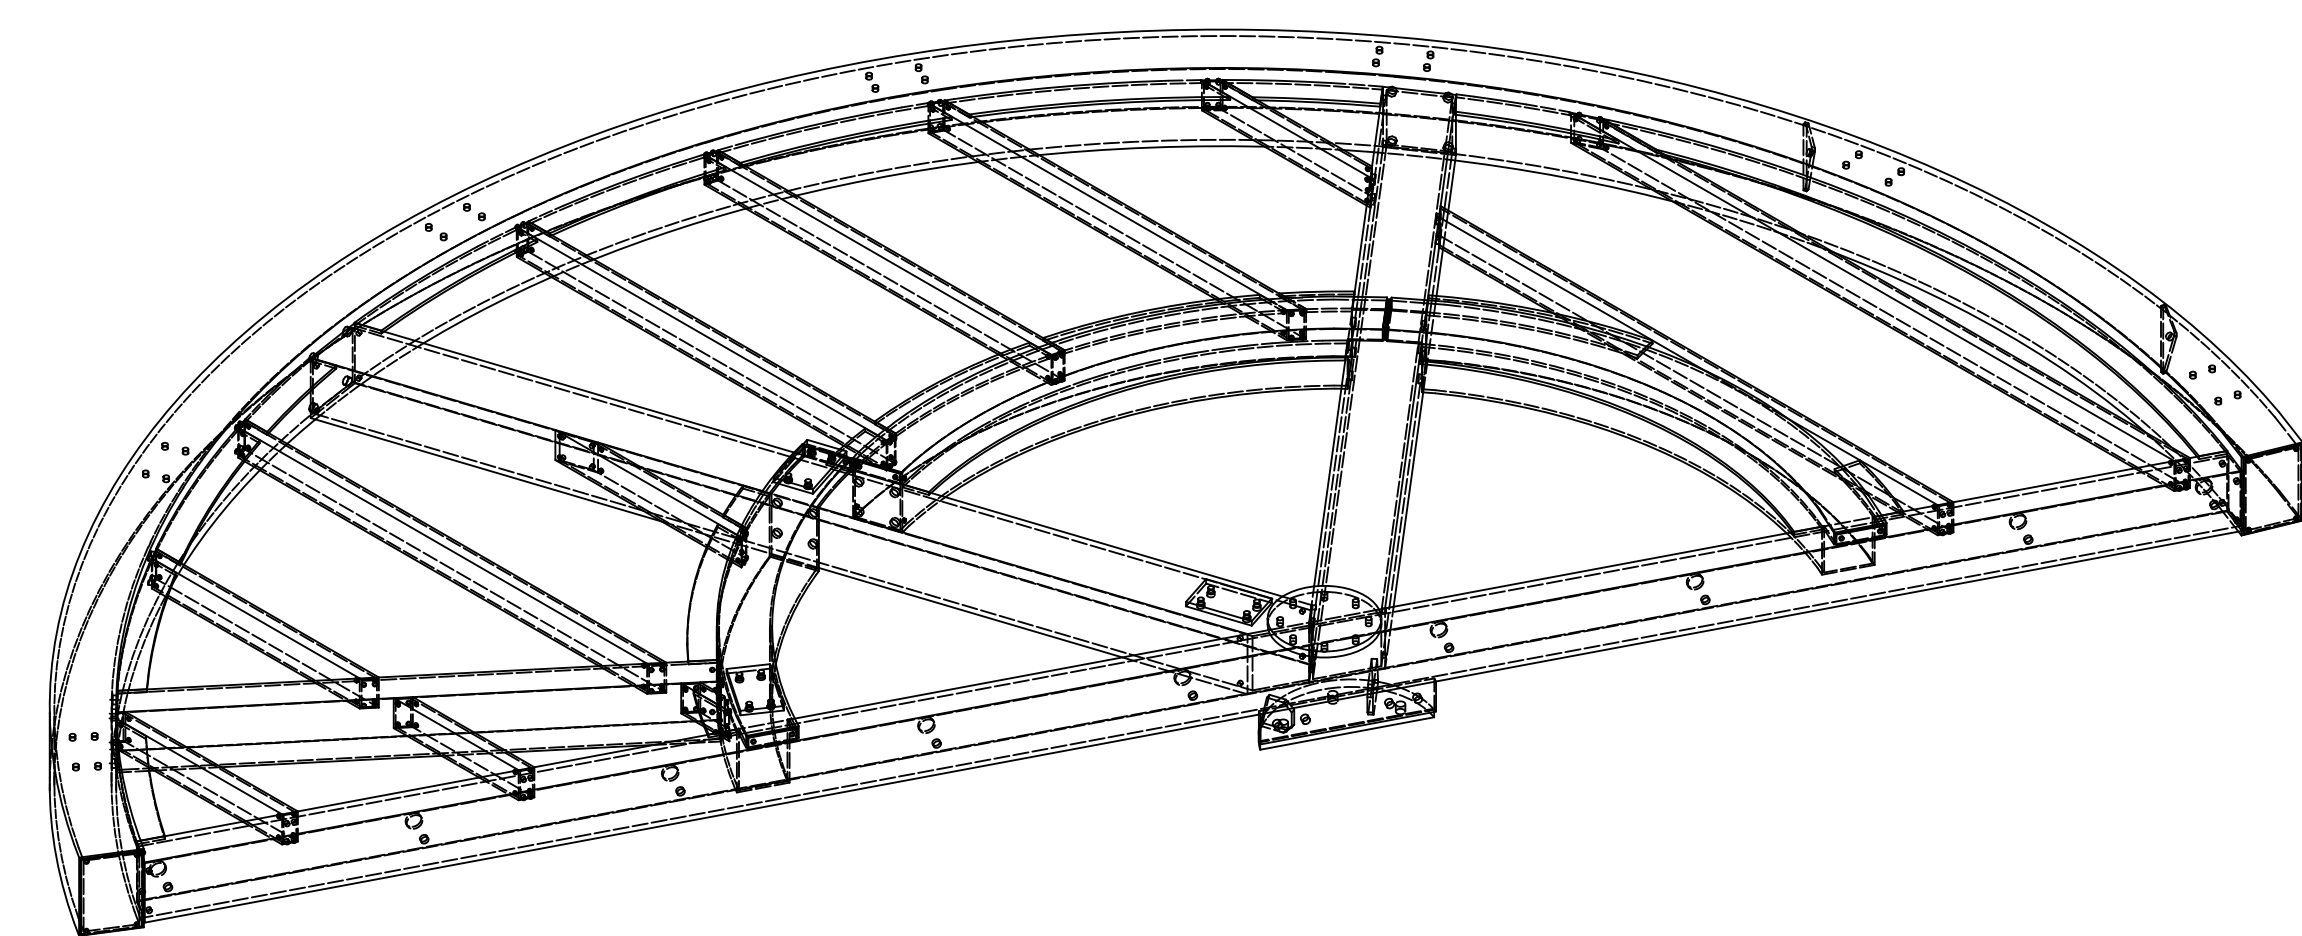

Isometrie

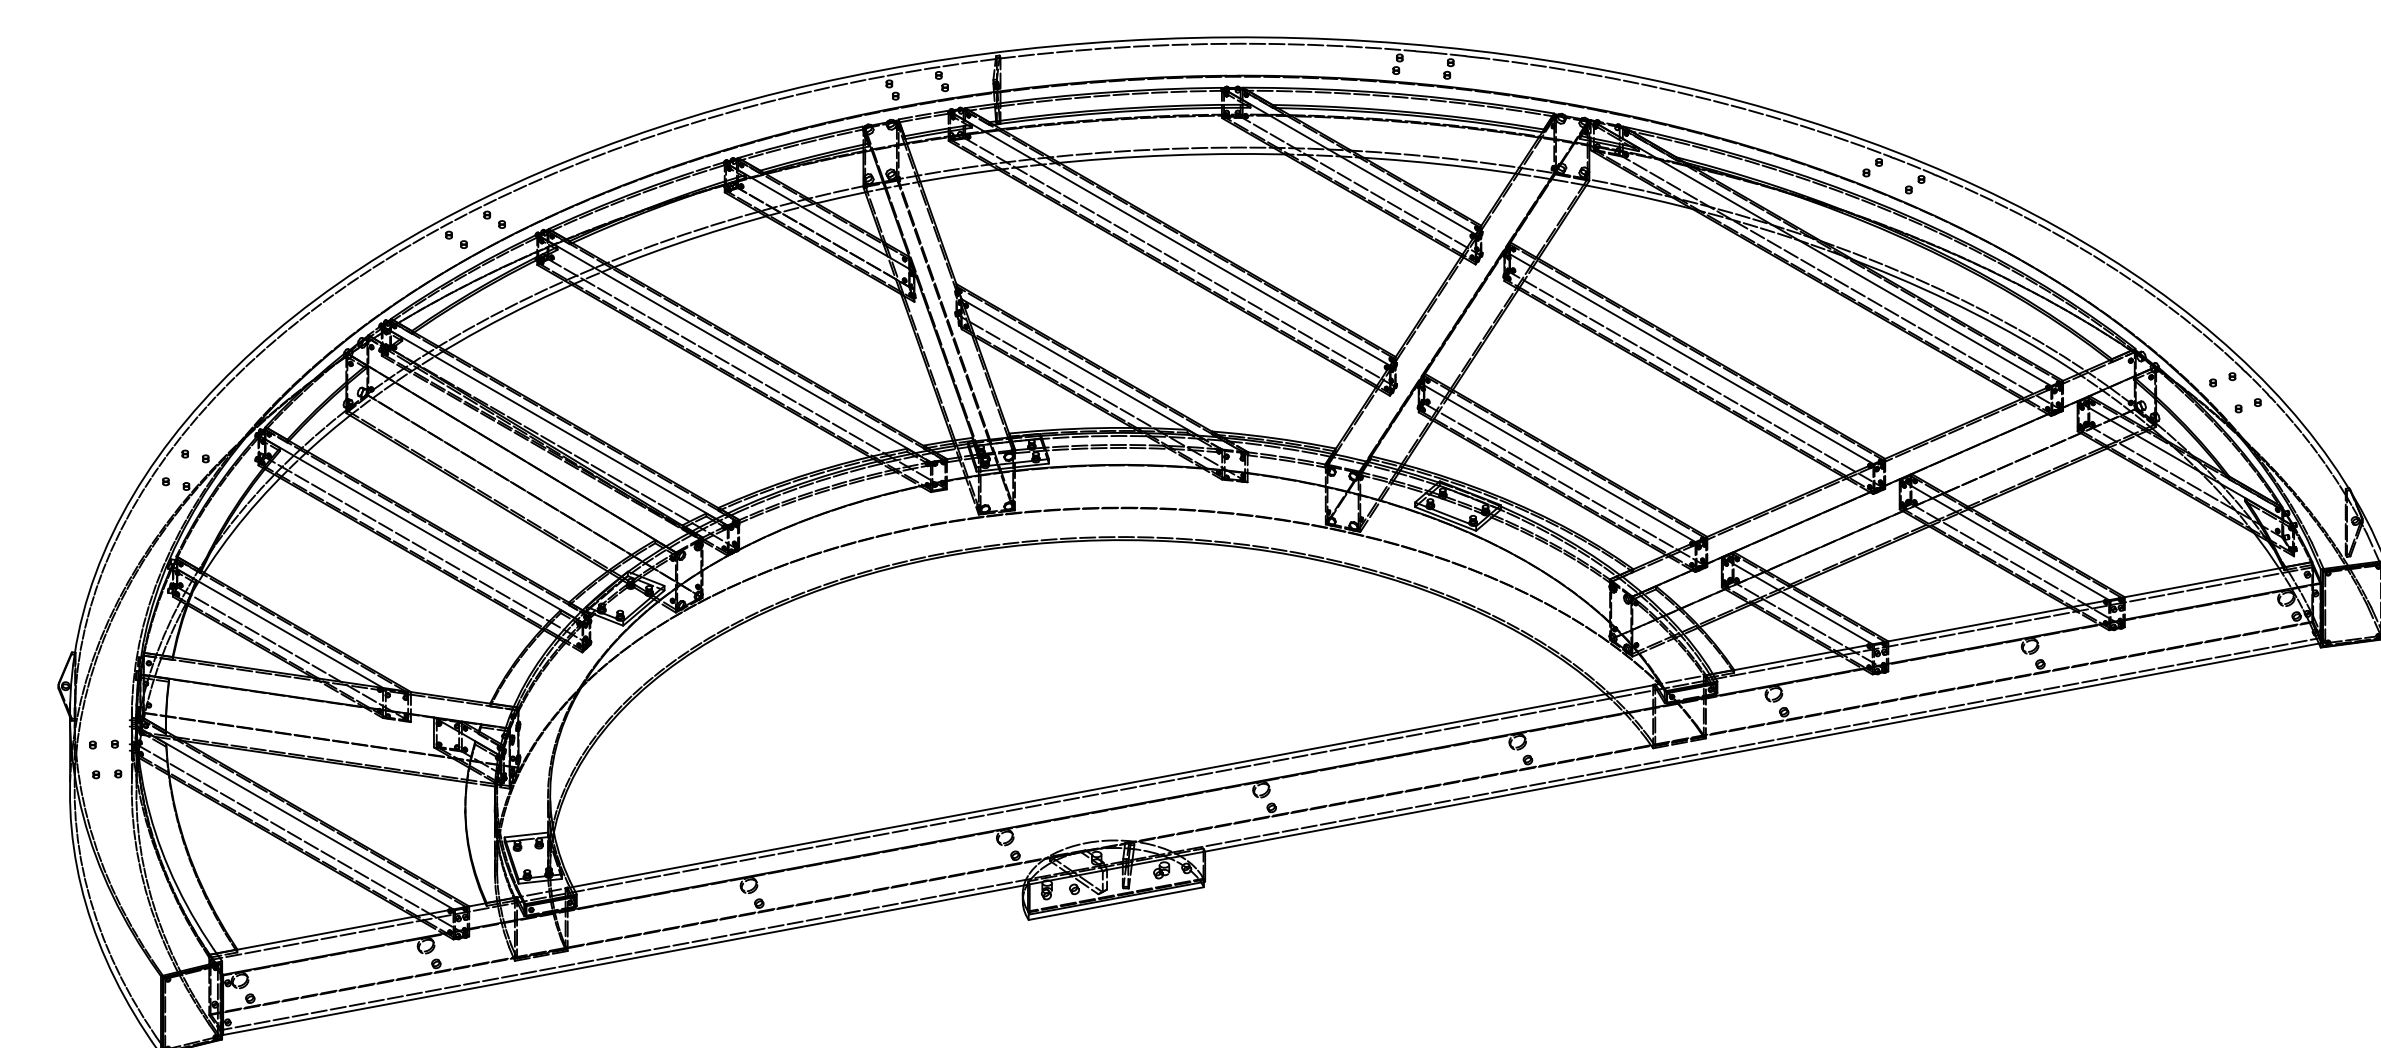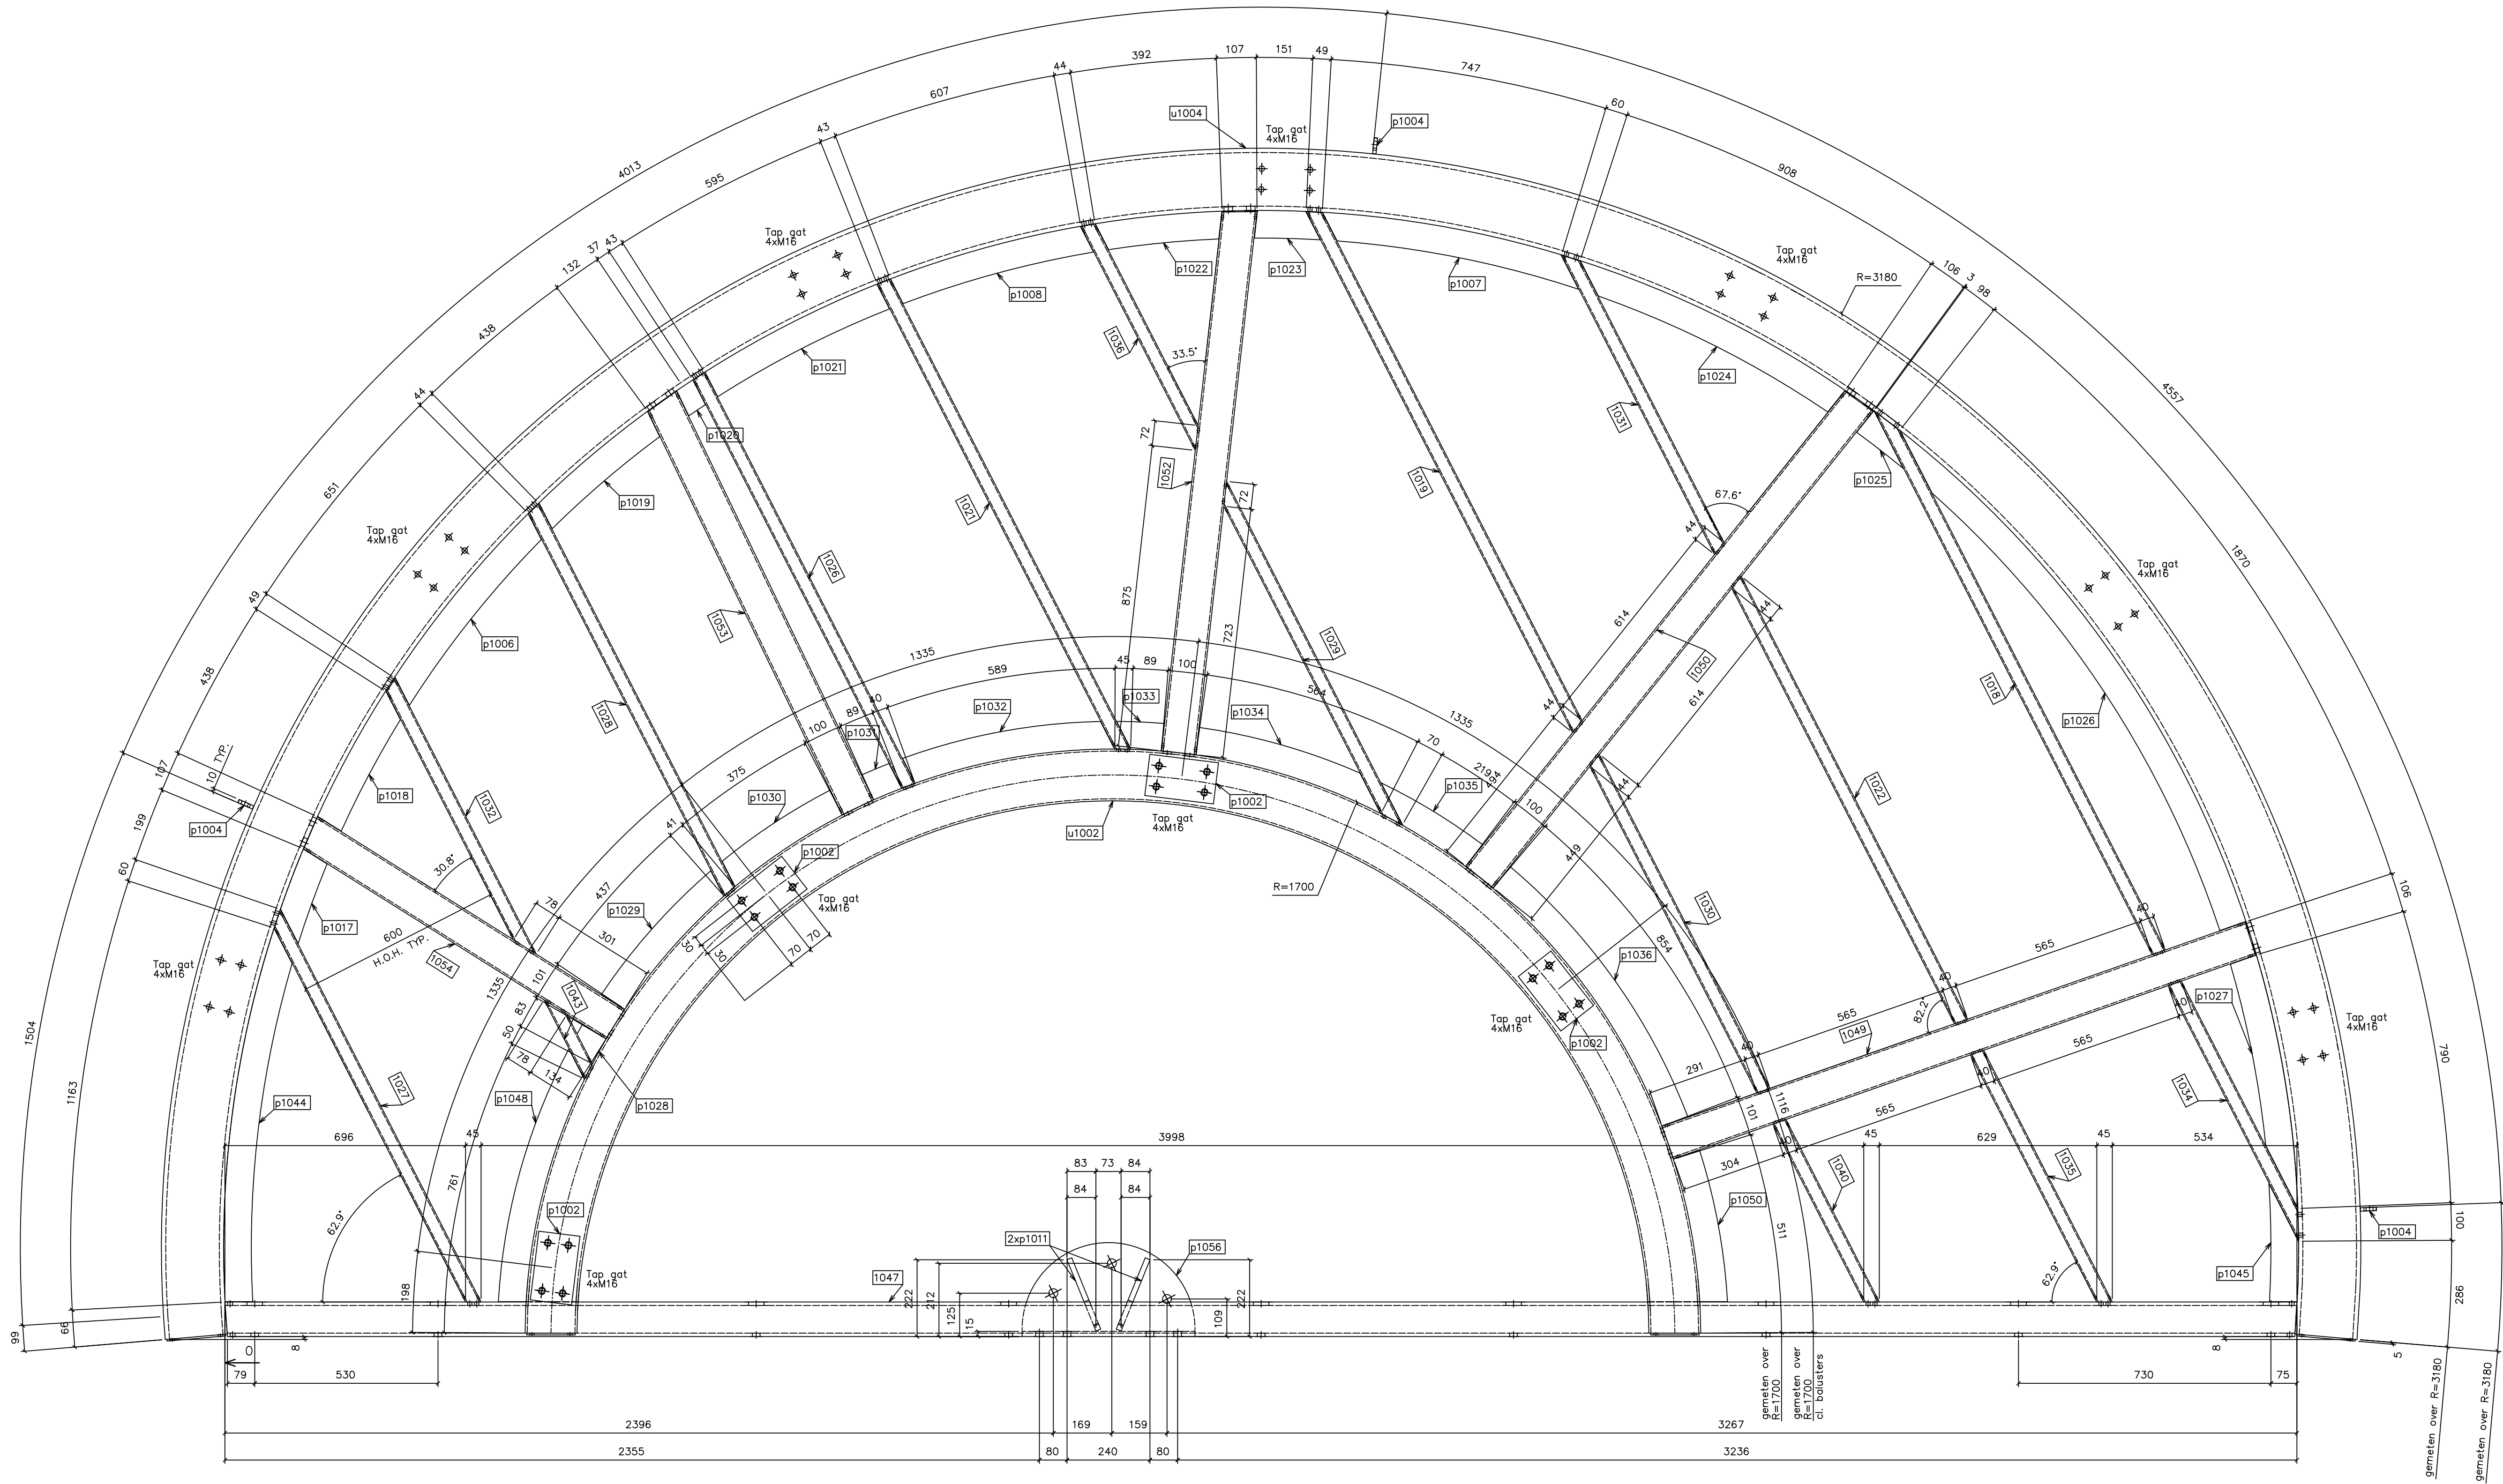

Isometrie

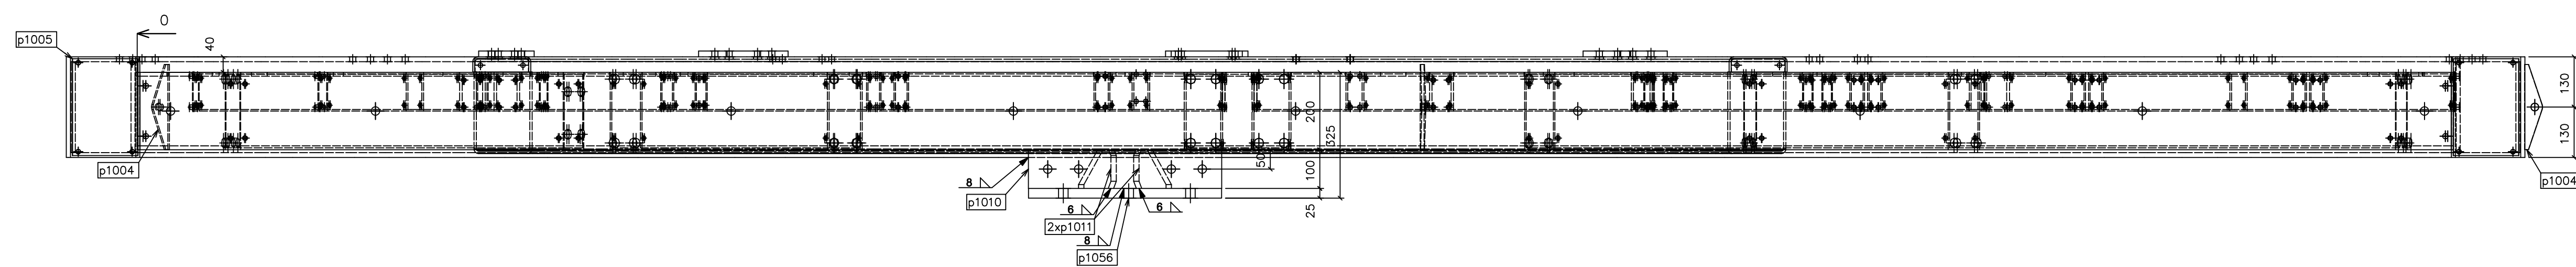

1 st K200x100x10 L=5991

ALLE LIGGER OP VLOER NIVO -40mm
MET ALS UITZONDERING DE GEBOGEN
KOKER LIGGERS.

Pos	Amount	Description	Length	Weight	Total Weight
1018	1	K100x40x4	1771	14,1	14,1
1019	1	K100x40x4	1692	13,5	13,5
1021	1	K100x40x4	1531	12,2	12,2
1022	1	K100x40x4	1438	11,5	11,5
1026	1	K100x40x4	1334	10,6	10,6
1027	1	K100x40x4	1275	10,2	10,2
1028	1	K100x40x4	1205	10	10
1029	1	K100x40x4	1116	8,9	8,9
1030	1	K100x40x4	1085	8,6	8,6
1031	1	K100x40x4	973	7,8	7,8
1032	1	K100x40x4	905	7,1	7,1
1034	1	K100x40x4	830	6,6	6,6
1035	1	K100x40x4	803	6,5	6,5
1036	1	K100x40x4	728	5,8	5,8
1040	1	K100x40x4	585	4,5	4,5
1043	1	K100x40x4	528	4,1	4,1
1049	1	K200x100x5	1785	40,6	40,6
1050	1	K200x100x5	1762	40	40
1052	1	K200x100x5	1561	35,9	35,9
1053	1	K200x100x5	1312	29,8	29,8
1054	1	K200x100x5	1048	23,6	23,6
1047	1	K200x100x10	5991	263,2	263,2
p1001	2	P35x5	140	0,2	0,4
p1002	4	P20x15	200	2,6	10,4
p1004	3	P220x10	48	0,5	1,5
p1005	2	P220x5	170	1,7	3,5
p1006	1	PL10	648	3,8	3,8
p1007	1	PL10	770	4,4	4,4
p1008	1	PL10	587	3,6	3,6
p1010	1	P100x15	1737	10,4	10,4
p1011	2	P100x15	222	1,9	3,8
p1017	1	PL10	562	3,4	3,4
p1018	1	PL10	418	2,4	2,4
p1019	1	PL10	430	2,6	2,6
p1020	1	PL10	37	0,4	0,4
p1021	1	PL10	558	3,5	3,5
p1022	1	PL10	565	3,2	3,2
p1023	1	PL10	191	1	1
p1024	1	PL10	853	5	5
p1025	1	PL10	787	0,5	0,5
p1026	1	PL10	1737	10,4	10,4
p1027	1	PL10	742	4	4
p1028	1	PL10	36	0,4	0,4
p1029	1	PL10	478	2,9	2,9
p1030	1	PL10	587	3,6	3,6
p1031	1	P80x10	91	0,5	0,5
p1032	1	PL10	609	3,7	3,7
p1033	1	PL10	138	0,7	0,7
p1034	1	PL10	575	3,3	3,3
p1035	1	PL10	144	1,6	1,6
p1036	1	PL10	687	2,5	2,5
p1044	1	PL10	1089	6,5	6,5
p1045	1	PL10	342	1,6	1,6
p1048	1	PL10	762	4,5	4,5
p1050	1	PL10	446	2,7	2,7
p1056	1	P25	499	10,4	10,4
u1002	1	K250x150x6	5085	185,5	185,5
u1004	1	K280x180x12,5	10225	848,7	848,7