



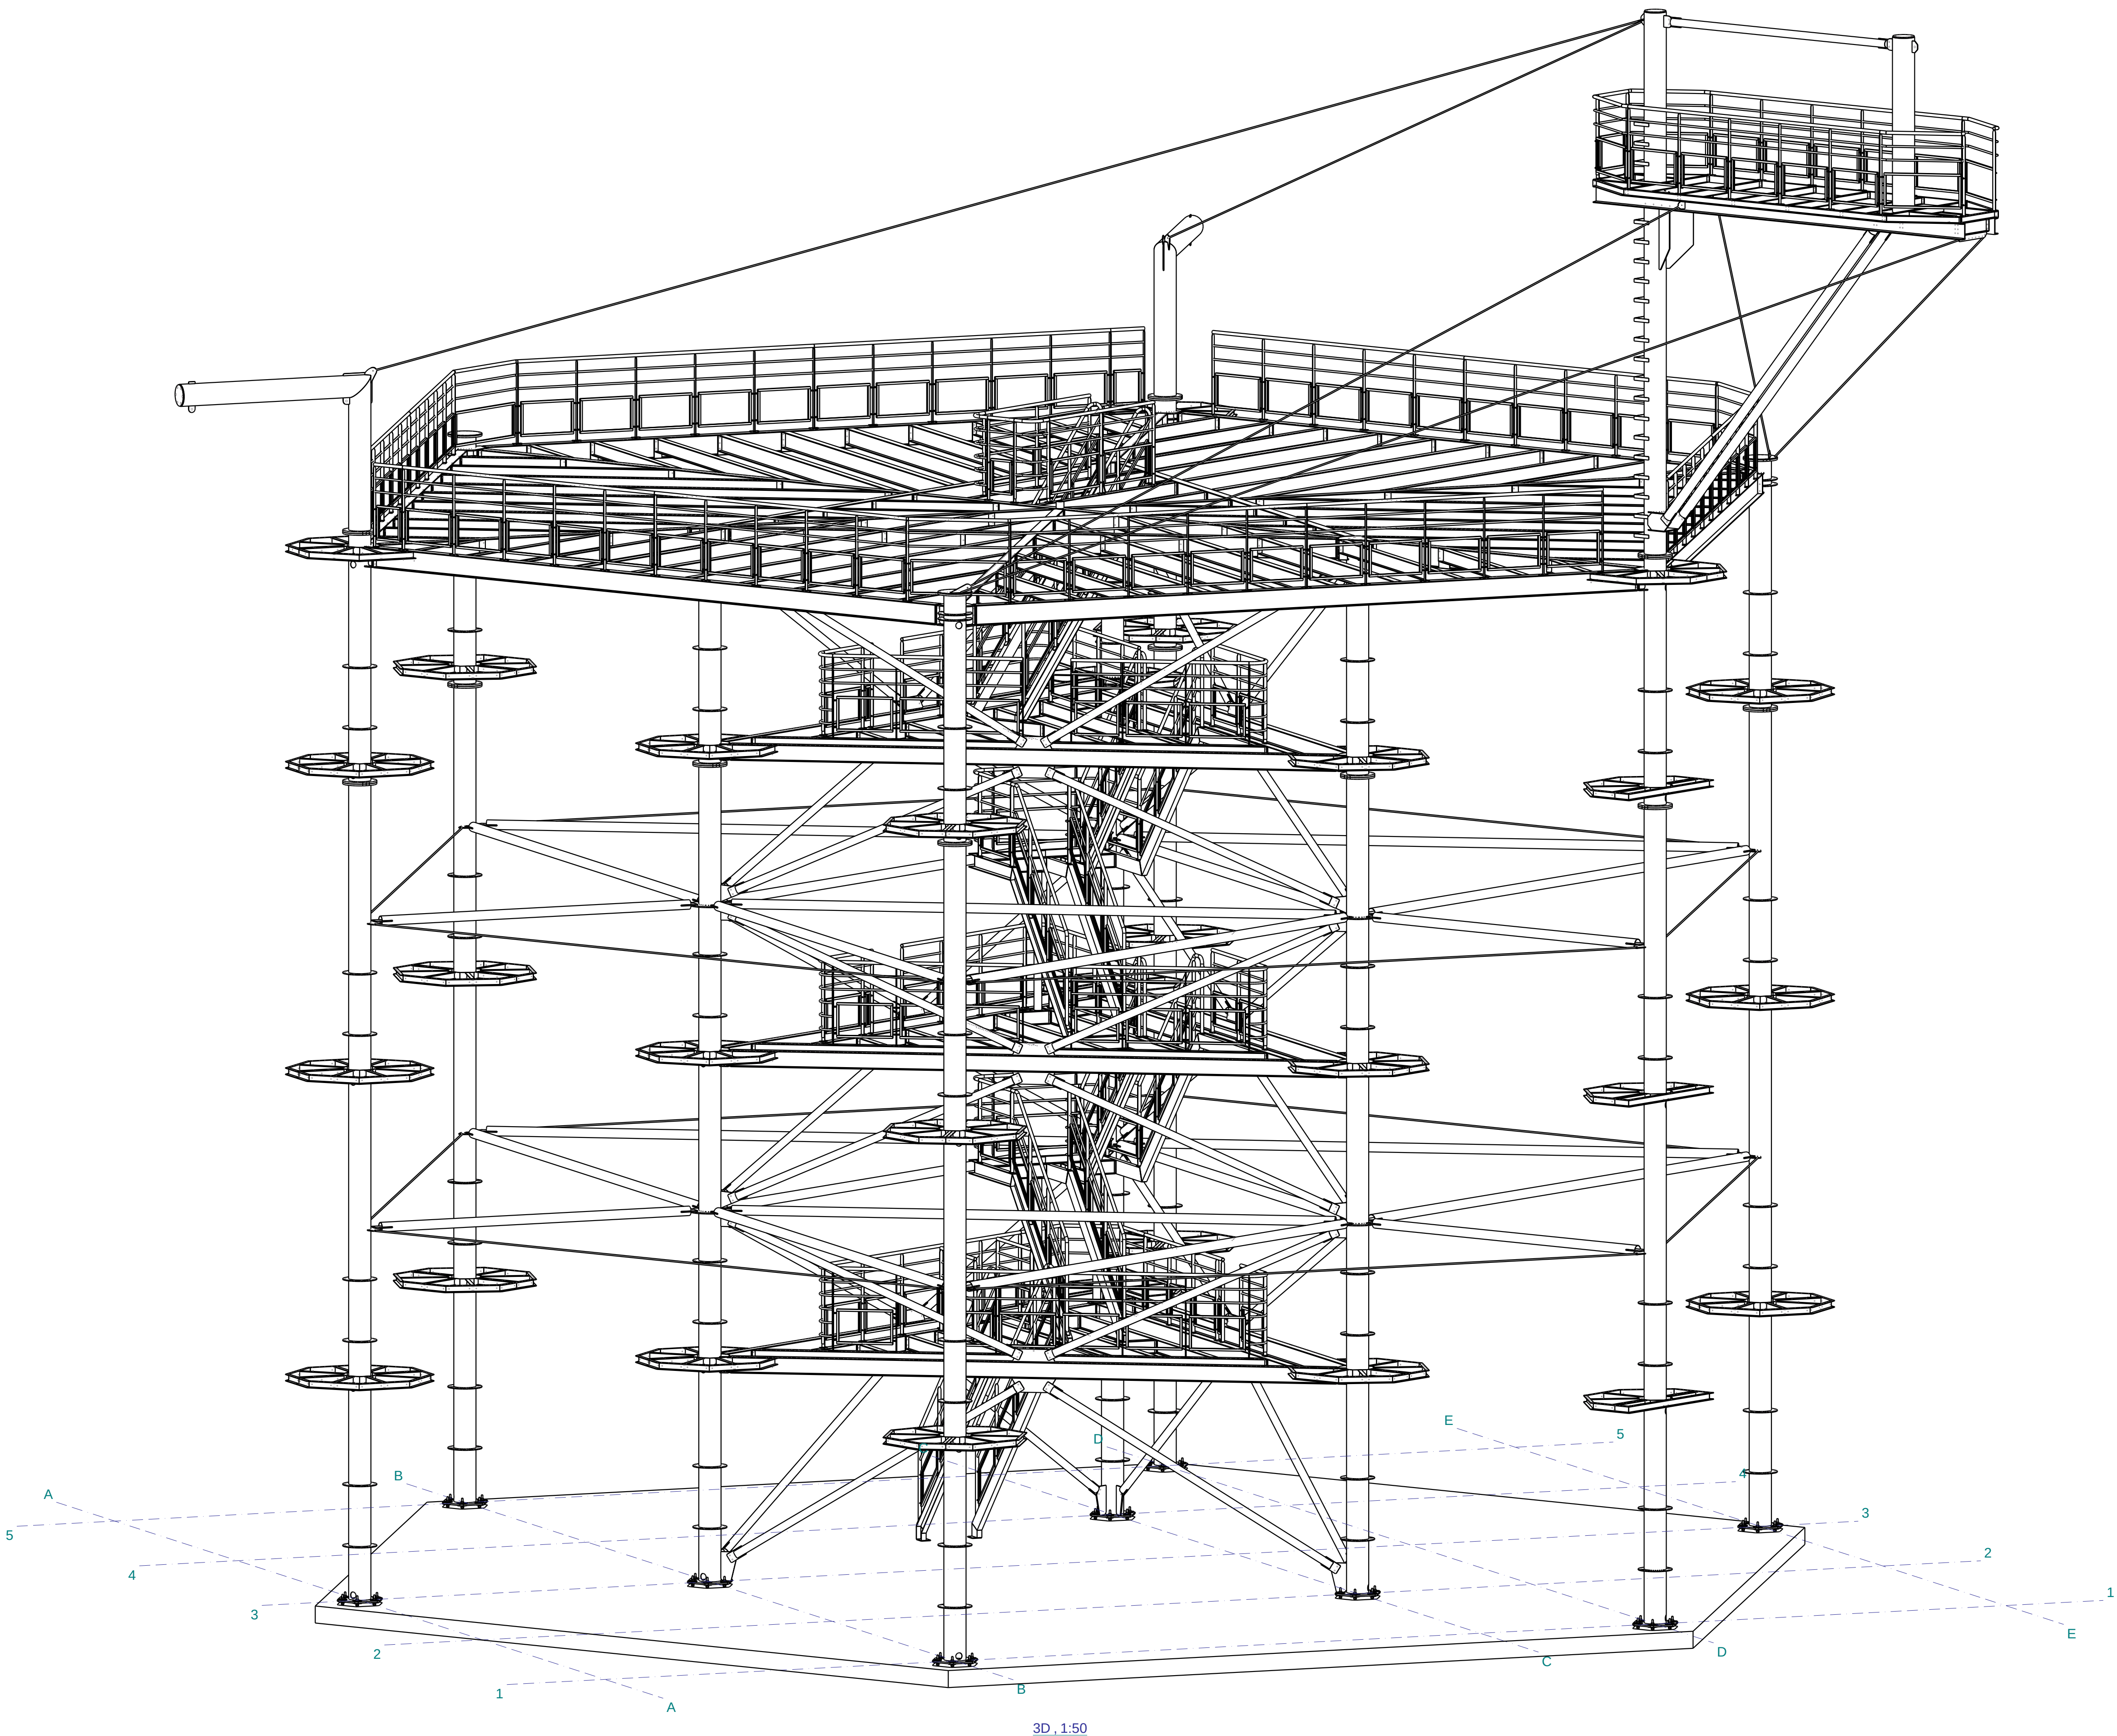

3D, 1:50

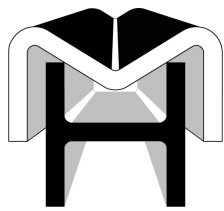

HANCKE nv

Hazewind 13
Tel : 058/28 99 15
Mail : hancke@hancke.be

8647 LO
Fax : 058/28 93 49
Web : www.hancke.be



AFWERKING : **Galvaniseren volgens EN1461**

tenzij anders vermeld

OPDRACHTG. **The Outsider**

Getekend **YD**

ONDERW. **Klimplatform**

Schaal **1:50**

WERK **Sportcentrum Schotte**
Kapellekensbaan 8
Aalst

Datum **10.01.2019**

MAT. KWAL. : **S235JR**

tenzij anders vermeld

BOUT KWAL. : **8.8**

tenzij anders vermeld

WERFNR.

2018291



Fabricage en montage volgens
NEN-EN 1090-2:2018
Uitvoeringsklasse: **EXC2**
Functionele tolerantie klasse: **1**

ONDERDEEL

3D Staal

TEK NR.

G 13

Formaat:

A1