
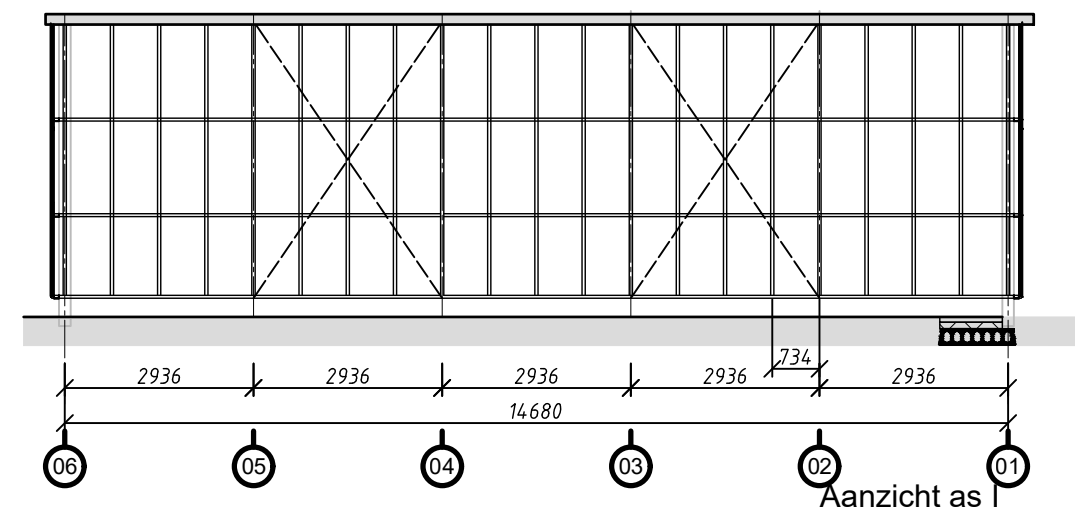
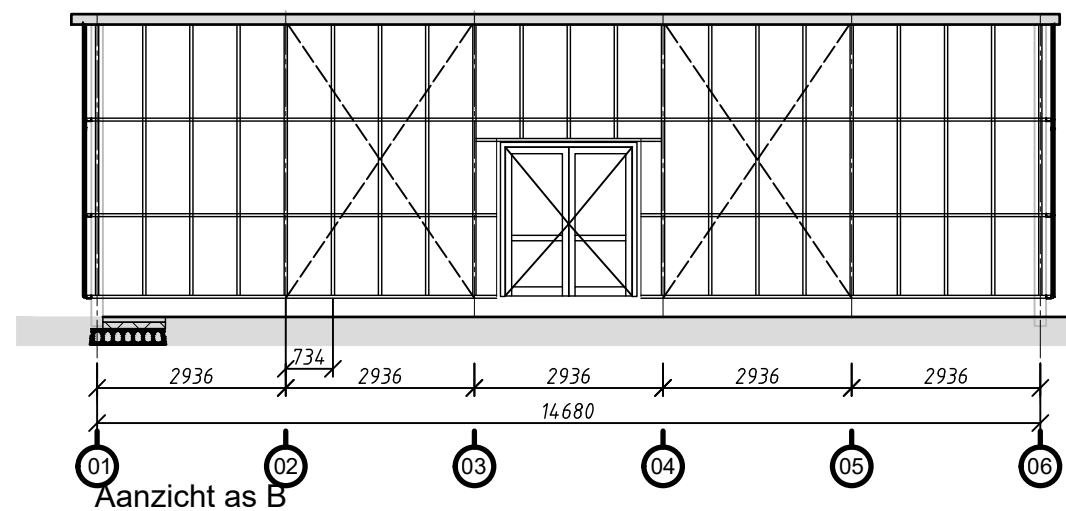
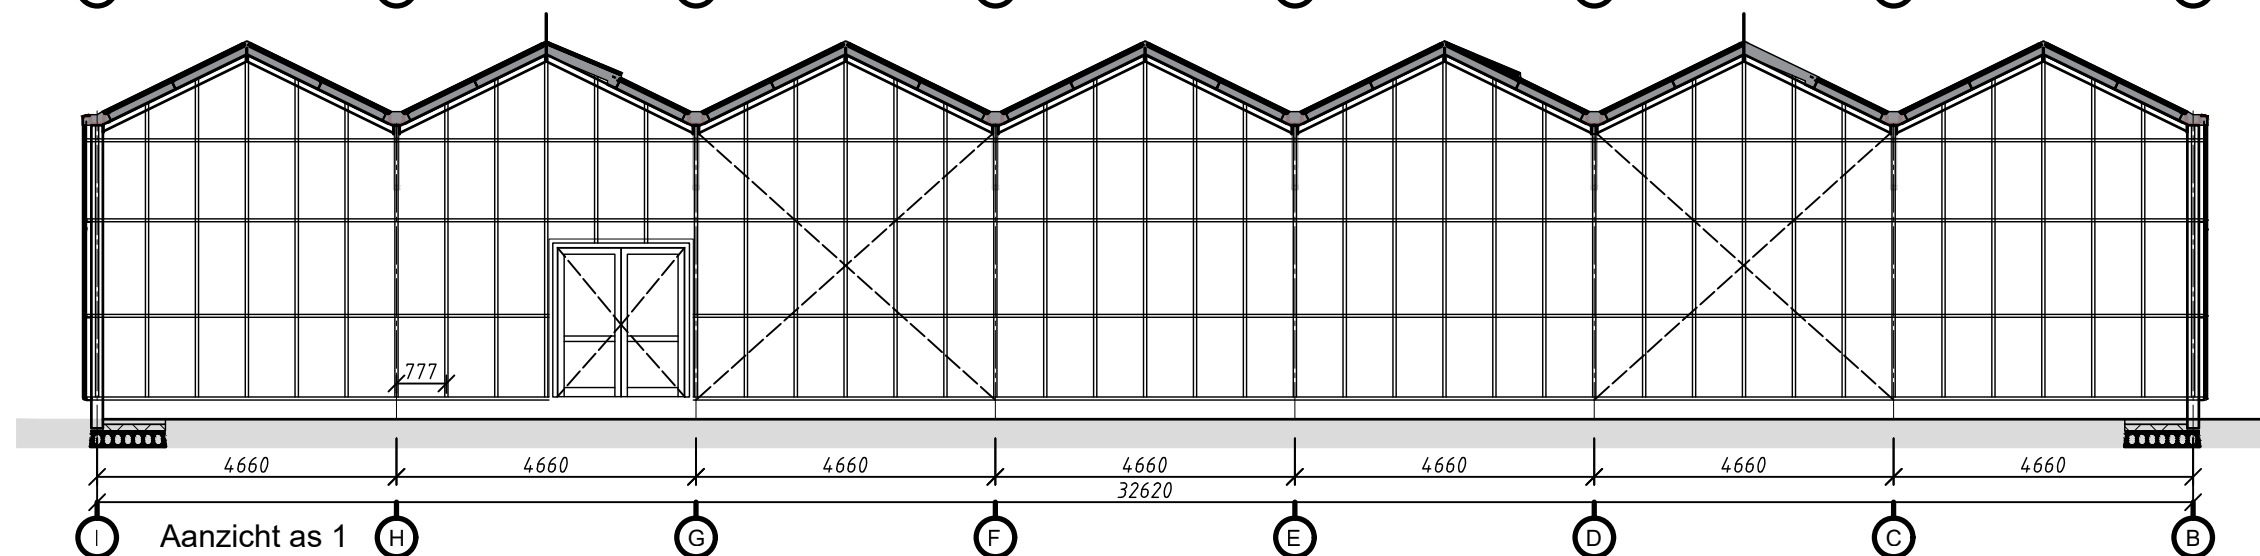


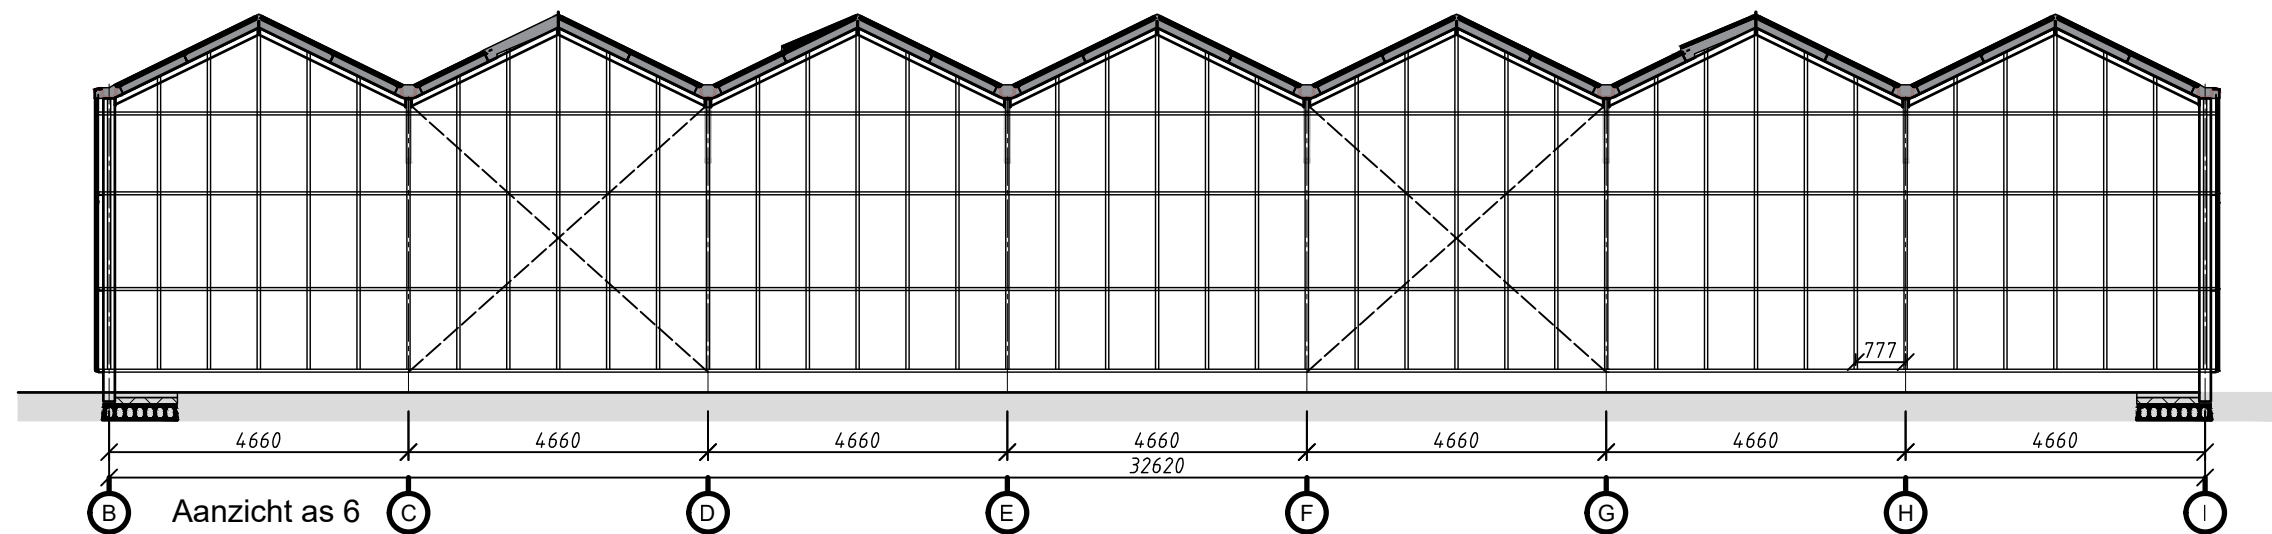

project Noordkade Veghel

project no. 02303

theme Aanzichten

status definitief



Postbus 147
2670 AC Naaldwijk - Holland
T. +31 (0)174 - 63 80 00
F. +31 (0)174 - 29 50 99
E. info@smiemansprojecten.com
www.smiemansprojecten.com

date : 02-11-23
scale : 1:100
format : A3
drawn by : RK

revision - Tek nr. 020

© DRAWINGS AND DESIGNS By virtue of the copyright, laid down in international treaties, these drawings and calculations are the exclusive property of Smiemans Projecten B.V. - the Netherlands. Without our written permission they may in no way be used, copied or passed to third parties or competitors. Dimensions in millimeters unless otherwise stated.